


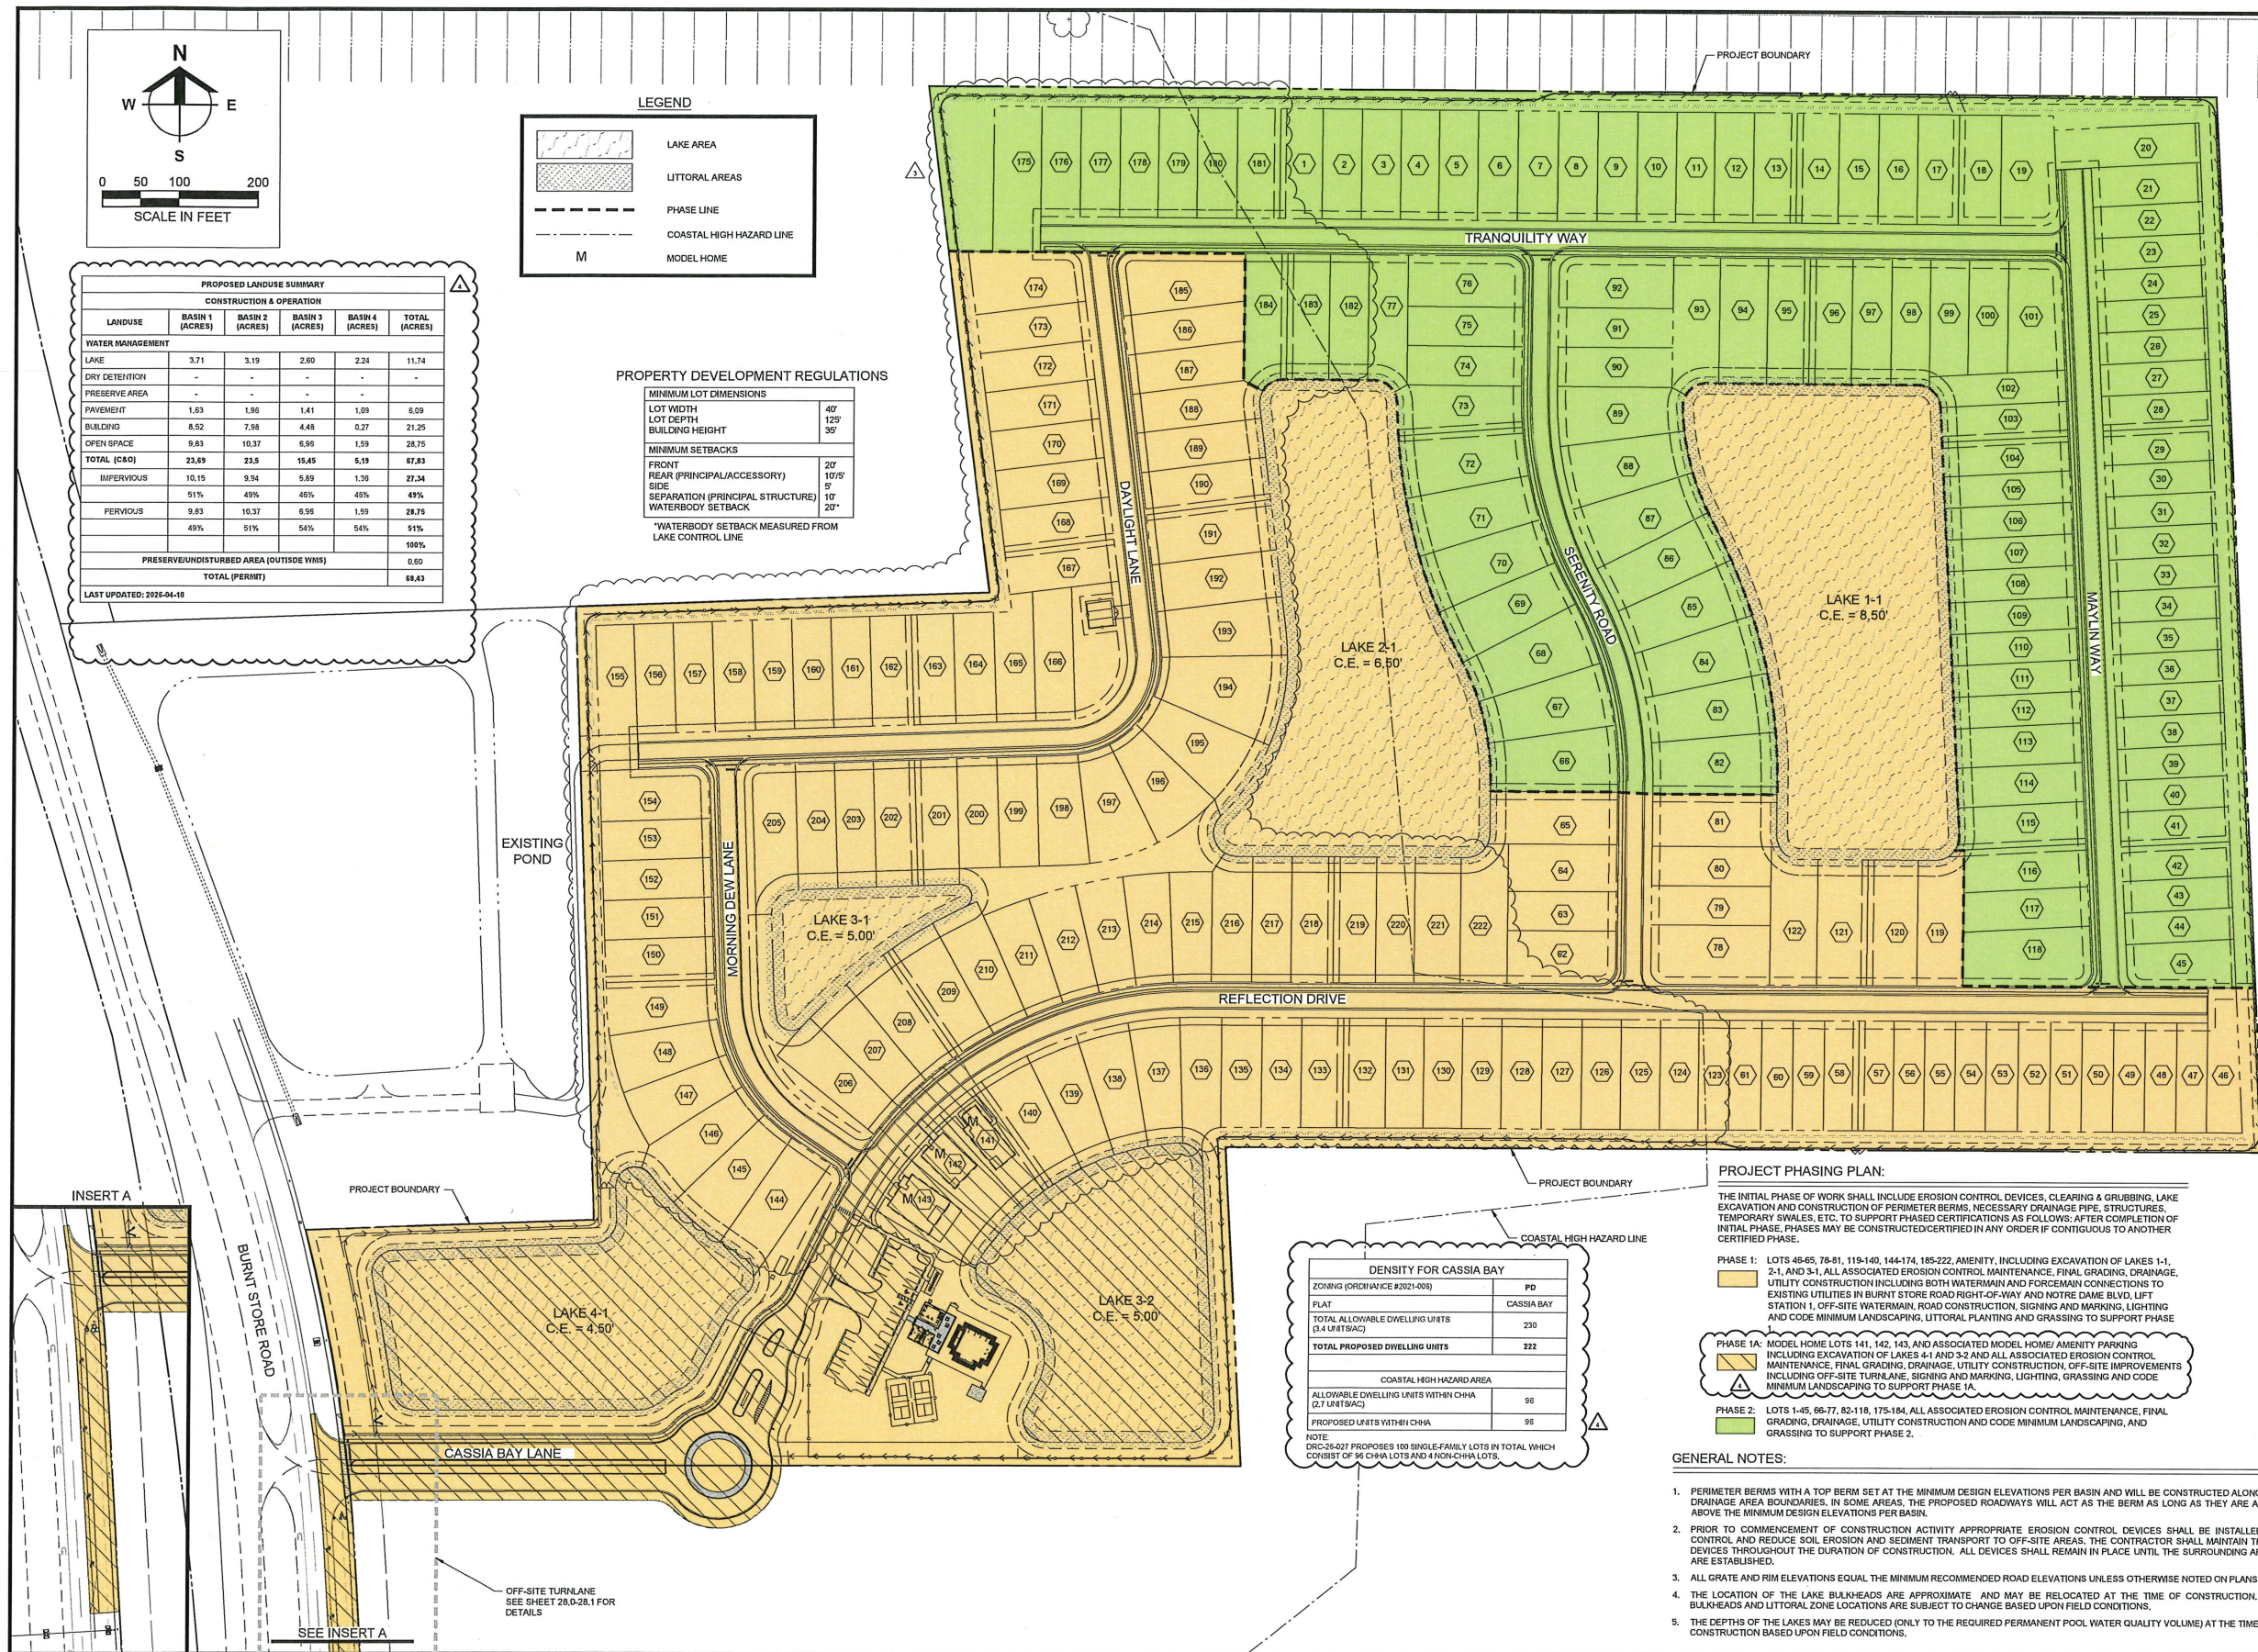

Barraco
and Associates, Inc.

CIVIL ENGINEERING - LAND SURVEYING
LAND PLANNING

www.barraco.net

2271 MCGREGOR BLVD., SUITE 100
FORT MYERS, FLORIDA 33901
PHONE (239) 451-3170
OFFICE LOCATIONS:
FORT MYERS | PANAMA CITY BEACH
FLORIDA BUSINESS REGISTRATIONS
ENGINEERING 7995 - SURVEYING LB-6940

PREPARED FOR



PULTE HOME CORPORATION
24311 WALDEN CENTER DRIVE
SUITE 300
BONITA SPRINGS, FLORIDA 34134

PHONE (239) 498-7711
FAX (239) 498-7707

WWW.PULTEHOMES.COM

PROJECT DESCRIPTION

CASSIA BAY

PUNTA GORDA, FLORIDA

ENGINEER OF RECORD

CARL A. BARRACO, JR., P.E., FOR THE FIRM
FLORIDA P.E. NO. 81299 - CARLJR@BARRACO.NET

DRAWING NOT VALID WITHOUT SEAL, SIGNATURE AND DATE
© COPYRIGHT 2025, BARRACO AND ASSOCIATES, INC.
REPRODUCTION, CHANGES OR ASSIGNMENTS ARE PROHIBITED

FILE NAME: 24253A10.DWG

LOCATION: J:\24253\DWG\DOI

PLOT DATE: THU, 5-7-2025 - 9:23 AM

PLOT BY: SCOTT DALEY

CROSS REFERENCED DRAWINGS

BASEPLAN = 24253A00.DWG

PLAN REVISIONS

2025-1-30 AMENDMENT REVISIONS

2025-03-09 COUNTY COMMENTS

PLAN STATUS

APPROVAL SUBMITTAL PLANS

CCU #25-1006

**MASTER
SITE AND PHASING
PLAN**

PROJECT / FILE NO.

24253

SHEET NUMBER

4.0

NOTE:
CODE REQUIREMENTS FOR FUTURE PHASES TO BE HANDLED UNDER A SEPARATE SUBMITTAL. CODE REQUIRED INFORMATION TO BE INSTALLED AT TIME OF FUTURE CONSTRUCTION AND PRIOR TO REQUESTING SITE CERTIFICATE OF COMPLIANCE.
FINAL TREE LAYOUT SUBJECT TO CHANGE DUE TO FINAL DESIGN AND SITE LAYOUT. ALL TREE REPLACEMENT POINTS WILL BE ACCOUNTED FOR PER CHART AND COUNTY LDC.
ALTERATIONS TO LANDSCAPING AND BUFFERS REQUIRE THE PRIOR WRITTEN PERMISSION OF CHARLOTTE COUNTY.

NOTE:
NO CODE REQUIRED TREES ARE TO BE LOCATED IN UTILITY EASEMENTS. IN AREAS WHERE NOT POSSIBLE, THE MINIMUM DISTANCE BETWEEN TREES AND UTILITIES SHALL BE 10'.

SYMBOL LEGEND		
CALIPER	POINTS	
5" CAL.	3 PTS.	
3" CAL.	1.5 PTS.	
5" CAL. CANOPY	3 PT.	
3" CAL. CANOPY	1.5 PT.	
3" CAL. UNDERSTORY	1.5 PT.	
PALM	0.5 PTS.	

PERIMETER BUFFER 'F' 15 FT. WIDTH TYPE A - 1,632 LF		
	Required	Provided
Required Canopy Trees	2 / 100 LF	59
Required Understory Trees	1 / 100 LF	29
Required Shrubs	10 / 100 LF	165

NOTE: TOTAL CALCULATION EXCLUDES LINEAR FOOTAGE FOR ACCESS, RIGHT-OF-WAYS, SIGHT TRIANGLES AND EASEMENTS.

PERIMETER BUFFER 'E' 15 FT. WIDTH TYPE A - 651 LF		
	Required	Provided
Required Canopy Trees	2 / 100 LF	22
Required Understory Trees	1 / 100 LF	10
Required Shrubs	10 / 100 LF	66

NOTE: TOTAL CALCULATION EXCLUDES LINEAR FOOTAGE FOR ACCESS, RIGHT-OF-WAYS, SIGHT TRIANGLES AND EASEMENTS.

PERIMETER BUFFER 'D' 15 FT. WIDTH TYPE A - 524 LF		
	Required	Provided
Required Canopy Trees	2 / 100 LF	18
Required Understory Trees	1 / 100 LF	9
Required Shrubs	10 / 100 LF	52

NOTE: TOTAL CALCULATION EXCLUDES LINEAR FOOTAGE FOR ACCESS, RIGHT-OF-WAYS, SIGHT TRIANGLES AND EASEMENTS.

PERIMETER BUFFER 'C' 15 FT. WIDTH TYPE A - 775* LF		
	Required	Provided
Required Canopy Trees	2 / 100 LF	27
Required Understory Trees	1 / 100 LF	14
Required Shrubs	10 / 100 LF	195*

NOTE: PER ORD 2025-019, PD-24-18, AT A MINIMUM, PLANTING EQUIVALENT TO TYPE A BUFFER FOR ACCENT TREES AND CANOPY TREES AND PERIMETER HEDGE ROW WHICH MUST BE A MINIMUM 30 INCHES IN HEIGHT UPON PLANTING (THE MINIMUM MAINTAINED HEIGHT OF 48 INCHES) TO FORM A CONTINUOUS SOLID VISUAL SCREEN WITHIN ONE (1) YEAR OF PLANTING SHALL BE REQUIRED WITHIN THE 25-FOOT PO SETBACK FOR THE PROPERTY BOUNDARY ADJACENT TO BURNT STORE ROAD AND THE COUNTY-OWNED STORMWATER POND, AND A TYPE A BUFFER SHALL BE REQUIRED ALONG THE REMAINING PROPERTY BOUNDARY.

PERIMETER BUFFER 'B' 15 FT. WIDTH TYPE A - 364* LF		
	Required	Provided
Required Canopy Trees	2 / 100 LF	13
Required Understory Trees	1 / 100 LF	6
Required Shrubs	10 / 100 LF	101*

NOTE: PER ORD 2025-019, PD-24-18, AT A MINIMUM, PLANTING EQUIVALENT TO TYPE A BUFFER FOR ACCENT TREES AND CANOPY TREES AND PERIMETER HEDGE ROW WHICH MUST BE A MINIMUM 30 INCHES IN HEIGHT UPON PLANTING (THE MINIMUM MAINTAINED HEIGHT OF 48 INCHES) TO FORM A CONTINUOUS SOLID VISUAL SCREEN WITHIN ONE (1) YEAR OF PLANTING SHALL BE REQUIRED WITHIN THE 25-FOOT PO SETBACK FOR THE PROPERTY BOUNDARY ADJACENT TO BURNT STORE ROAD AND THE COUNTY-OWNED STORMWATER POND, AND A TYPE A BUFFER SHALL BE REQUIRED ALONG THE REMAINING PROPERTY BOUNDARY.

PERIMETER BUFFER 'A' 15 FT. WIDTH TYPE A - 229* LF		
	Required	Provided
Required Canopy Trees	2 / 100 LF	9
Required Understory Trees	1 / 100 LF	5
Required Shrubs	10 / 100 LF	58*

NOTE: PER ORD 2025-019, PD-24-18, AT A MINIMUM, PLANTING EQUIVALENT TO TYPE A BUFFER FOR ACCENT TREES AND CANOPY TREES AND PERIMETER HEDGE ROW WHICH MUST BE A MINIMUM 30 INCHES IN HEIGHT UPON PLANTING (THE MINIMUM MAINTAINED HEIGHT OF 48 INCHES) TO FORM A CONTINUOUS SOLID VISUAL SCREEN WITHIN ONE (1) YEAR OF PLANTING SHALL BE REQUIRED WITHIN THE 25-FOOT PO SETBACK FOR THE PROPERTY BOUNDARY ADJACENT TO BURNT STORE ROAD AND THE COUNTY-OWNED STORMWATER POND, AND A TYPE A BUFFER SHALL BE REQUIRED ALONG THE REMAINING PROPERTY BOUNDARY.

INTERIOR PARKING LOT LANDSCAPE		
	Required	Provided
Trees	1 / terminal island	7
Shrubs	4 / terminal island	24
Groundcovers	10 / terminal island	60

NOTE: TO BE INSTALLED AT TIME OF AMENITY CONSTRUCTION. ALL ROWS OF PARKING SHALL HAVE A TERMINAL ISLAND AND EACH END WITH A MINIMUM OF ONE (1) TREE AND SHALL BE FULLY PLANTED WITH SHRUBS AND GROUNDCOVER. SHRUBS SHALL BE MAINTAINED AT 24" HT. AND TREES SHALL HAVE A MINIMUM 6" CLEAR TRUNK.

PERIMETER BUFFER 'K' 15 FT. WIDTH TYPE C - 290 LF		
	Required	Provided
Required Canopy Trees	2 / 100 LF	19
Required Understory Trees	1 / 100 LF	6
Required Shrubs	20 / 100 LF	60

PERIMETER BUFFER 'J' 15 FT. WIDTH TYPE A - 285 LF		
	Required	Provided
Required Canopy Trees	2 / 100 LF	18
Required Understory Trees	1 / 100 LF	12
Required Shrubs	10 / 100 LF	29

NOTE: TOTAL CALCULATION EXCLUDES LINEAR FOOTAGE FOR ACCESS, RIGHT-OF-WAYS, SIGHT TRIANGLES AND EASEMENTS.

PERIMETER BUFFER 'I' 15 FT. WIDTH TYPE A - 408 LF		
	Required	Provided
Required Canopy Trees	2 / 100 LF	23
Required Understory Trees	1 / 100 LF	8
Required Shrubs	10 / 100 LF	41


NOTE: TOTAL CALCULATION EXCLUDES LINEAR FOOTAGE FOR ACCESS, RIGHT-OF-WAYS, SIGHT TRIANGLES AND EASEMENTS.

PERIMETER BUFFER 'H' 15 FT. WIDTH TYPE A - 1,331 LF		
	Required	Provided
Required Canopy Trees	2 / 100 LF	91
Required Understory Trees	1 / 100 LF	29
Required Shrubs	10 / 100 LF	133

NOTE: TOTAL CALCULATION EXCLUDES LINEAR FOOTAGE FOR ACCESS, RIGHT-OF-WAYS, SIGHT TRIANGLES AND EASEMENTS.

TREE REPLACEMENT	
1 TREE POINTS/ 2,000 SF OF SITE AREA (2,960,810 SF / 2,000 SF = 1,480 TREE POINTS REQUIRED)	
TREE POINTS	POINTS PROVIDED
BOUNDARY BUFFER 'A'	35.5
BOUNDARY BUFFER 'B'	48
BOUNDARY BUFFER 'C'	102
BOUNDARY BUFFER 'D'	67.5
BOUNDARY BUFFER 'E'	81
BOUNDARY BUFFER 'F'	220.5
BOUNDARY BUFFER 'G'	172.5
BOUNDARY BUFFER 'H'	218
BOUNDARY BUFFER 'I'	53
BOUNDARY BUFFER 'J'	41
BOUNDARY BUFFER 'K'	43
INTERNAL PARKING	10.5
*LOT TREES	555
TOTAL TREE POINTS PROVIDED	1,649.5
TOTAL TREE POINTS REQUIRED	1,480

*2.5 TREE POINTS WILL BE PROVIDED FOR EACH LOT. ANY LOT TREE THAT IS USED FOR TREE POINTS MUST BE REPLACED IF DAMAGED AND IS NOT ELIGIBLE FOR BUY-OUT. THE 5 TREE POINTS MAY BE ACQUIRED BY ANY COMBINATION OF CALIPER TREES PLANTED AS STATED IN SECTION 3-4-10.3 (TREE REQUIREMENTS, EXHIBIT 5, TREE POINTS).

 

RVI
25106 Bonita Grande Drive
Suite 505
Bonita Springs, Florida 34135
Tel: 239-455-7777
www.rviconsulting.com

LAURAH WALKER, P.L.A.
FL LICENSE NO. LA0001912

Sunshine
Call 811 or visit sunshine11.com two full business days before digging to have buried facilities located and marked.
Check positive response codes before you dig!

CASSIA BAY
CODE MINIMUM LANDSCAPE PLANS
CHARLOTTE COUNTY, FLORIDA

PROJECT NO.: 25008463
DATE: 11/18/2025
DRAWN: HV
REVIEWED: LW

REVISIONS
8/25/2024 - REV PER COUNTY COMMENTS.

LANDSCAPE
REFERENCE
PLAN

LP100

02_FIRST RESUBMITTAL

CASSIA BAY
CODE MINIMUM LANDSCAPE PLANS
CHARLOTTE COUNTY, FLORIDA

PROJECT NO.: 25008463
DATE: 11/18/2025
DRAWN: HW
REVIEWED: LW

REVISIONS
03/25/2024 - REV PER COUNTY COMMENTS.

LANDSCAPE
PLAN

LP101

02_FIRST RESUBMITTAL

MATCHLINE SEE SHEET LP104

PROPERTY
BOUNDARY
(TYP)

SYMBOL LEGEND		
CALIPER		POINTS
	5" CAL.	3 PTS.
	3" CAL.	1.5 PTS.
	5" CAL CANOPY	3 PT.
	3" CAL CANOPY	1.5 PT.
	3" CAL UNDERSTORY	1.5 PT.
	PALM	0.5 PTS.

NOTE:
NO CODE REQUIRED TREES ARE TO BE LOCATED IN UTILITY
EASEMENTS. IN AREAS WHERE NOT POSSIBLE, THE MINIMUM
DISTANCE BETWEEN TREES AND UTILITIES SHALL BE 10'.

PERIMETER BUFFER 'C' 15 FT. WIDTH TYPE A - 775' LF		
	Required	Provided
Required Canopy Trees	2 / 100 LF	27
Required Understory Trees	1 / 100 LF	14
Required Shrubs	10 / 100 LF	195

*NOTE: PER ORD 2025-019, PD-24-18, AT A MINIMUM, PLANTING
EQUIVALENT TO TYPE A BUFFER FOR ACCENT TREES AND
CANOPY TREES AND PERIMETER HEDGE ROW WHICH MUST BE A
MINIMUM 36 INCHES IN HEIGHT UPON PLANTING (THE MINIMUM
MAINTAINED HEIGHT OF 48 INCHES) TO FORM A CONTINUOUS
SOLID VISUAL SCREEN WITHIN ONE (1) YEAR OF PLANTING SHALL
BE REQUIRED WITHIN THE 25-FOOT PD SETBACK FOR THE
PROPERTY BOUNDARY ADJACENT TO BURNT STORE ROAD, AND
THE COUNTY-OWNED STORMWATER POND, AND A TYPE A
BUFFER SHALL BE REQUIRED ALONG THE REMAINING PROPERTY
BOUNDARY.

PERIMETER BUFFER 'B' 15 FT. WIDTH TYPE A - 364' LF		
	Required	Provided
Required Canopy Trees	2 / 100 LF	13
Required Understory Trees	1 / 100 LF	6
Required Shrubs	10 / 100 LF	101

*NOTE: PER ORD 2025-019, PD-24-18, AT A MINIMUM, PLANTING
EQUIVALENT TO TYPE A BUFFER FOR ACCENT TREES AND
CANOPY TREES AND PERIMETER HEDGE ROW WHICH MUST BE A
MINIMUM 36 INCHES IN HEIGHT UPON PLANTING (THE MINIMUM
MAINTAINED HEIGHT OF 48 INCHES) TO FORM A CONTINUOUS
SOLID VISUAL SCREEN WITHIN ONE (1) YEAR OF PLANTING SHALL
BE REQUIRED WITHIN THE 25-FOOT PD SETBACK FOR THE
PROPERTY BOUNDARY ADJACENT TO BURNT STORE ROAD, AND
THE COUNTY-OWNED STORMWATER POND, AND A TYPE A
BUFFER SHALL BE REQUIRED ALONG THE REMAINING PROPERTY
BOUNDARY.

PERIMETER BUFFER 'A' 15 FT. WIDTH TYPE A - 229' LF		
	Required	Provided
Required Canopy Trees	2 / 100 LF	9
Required Understory Trees	1 / 100 LF	5
Required Shrubs	10 / 100 LF	58

*NOTE: PER ORD 2025-019, PD-24-18, AT A MINIMUM, PLANTING
EQUIVALENT TO TYPE A BUFFER FOR ACCENT TREES AND
CANOPY TREES AND PERIMETER HEDGE ROW WHICH MUST BE A
MINIMUM 36 INCHES IN HEIGHT UPON PLANTING (THE MINIMUM
MAINTAINED HEIGHT OF 48 INCHES) TO FORM A CONTINUOUS
SOLID VISUAL SCREEN WITHIN ONE (1) YEAR OF PLANTING SHALL
BE REQUIRED WITHIN THE 25-FOOT PD SETBACK FOR THE
PROPERTY BOUNDARY ADJACENT TO BURNT STORE ROAD, AND
THE COUNTY-OWNED STORMWATER POND, AND A TYPE A
BUFFER SHALL BE REQUIRED ALONG THE REMAINING PROPERTY
BOUNDARY.

INTERIOR PARKING LOT LANDSCAPE		
	Required	Provided
Trees	1 / terminal island	7
Shrubs	4 / terminal island	28
Groundcovers	10 / terminal island	70

NOTE: TO BE INSTALLED AT TIME OF ANY CONSTRUCTION.
ALL ROWS OF PARKING SHALL HAVE A TERMINAL ISLAND AT
EACH END WITH A MINIMUM OF ONE TREE AND SHALL BE FULLY
PLANTED WITH SHRUBS AND GROUNDCOVER. SHRUBS SHALL BE
MAINTAINED AT 24" HT. AND TREES SHALL HAVE A MINIMUM 6"
CLEAR TRUNK.


NOTE: INTERIOR PARKING LOT TO BE
PLANTED AT TIME OF CONSTRUCTION.


5' SIDEWALK
(TYP.)

ENTRY GATES
(BY OTHERS)

FORCE MAIN
(TYP.)

PERIMETER BUFFER 'K' 15 FT. WIDTH TYPE C - 290 LF		
	Required	Provided
Required Canopy Trees	2 / 100 LF	19
Required Understory Trees	1 / 100 LF	6
Required Shrubs	20 / 100 LF	60

 

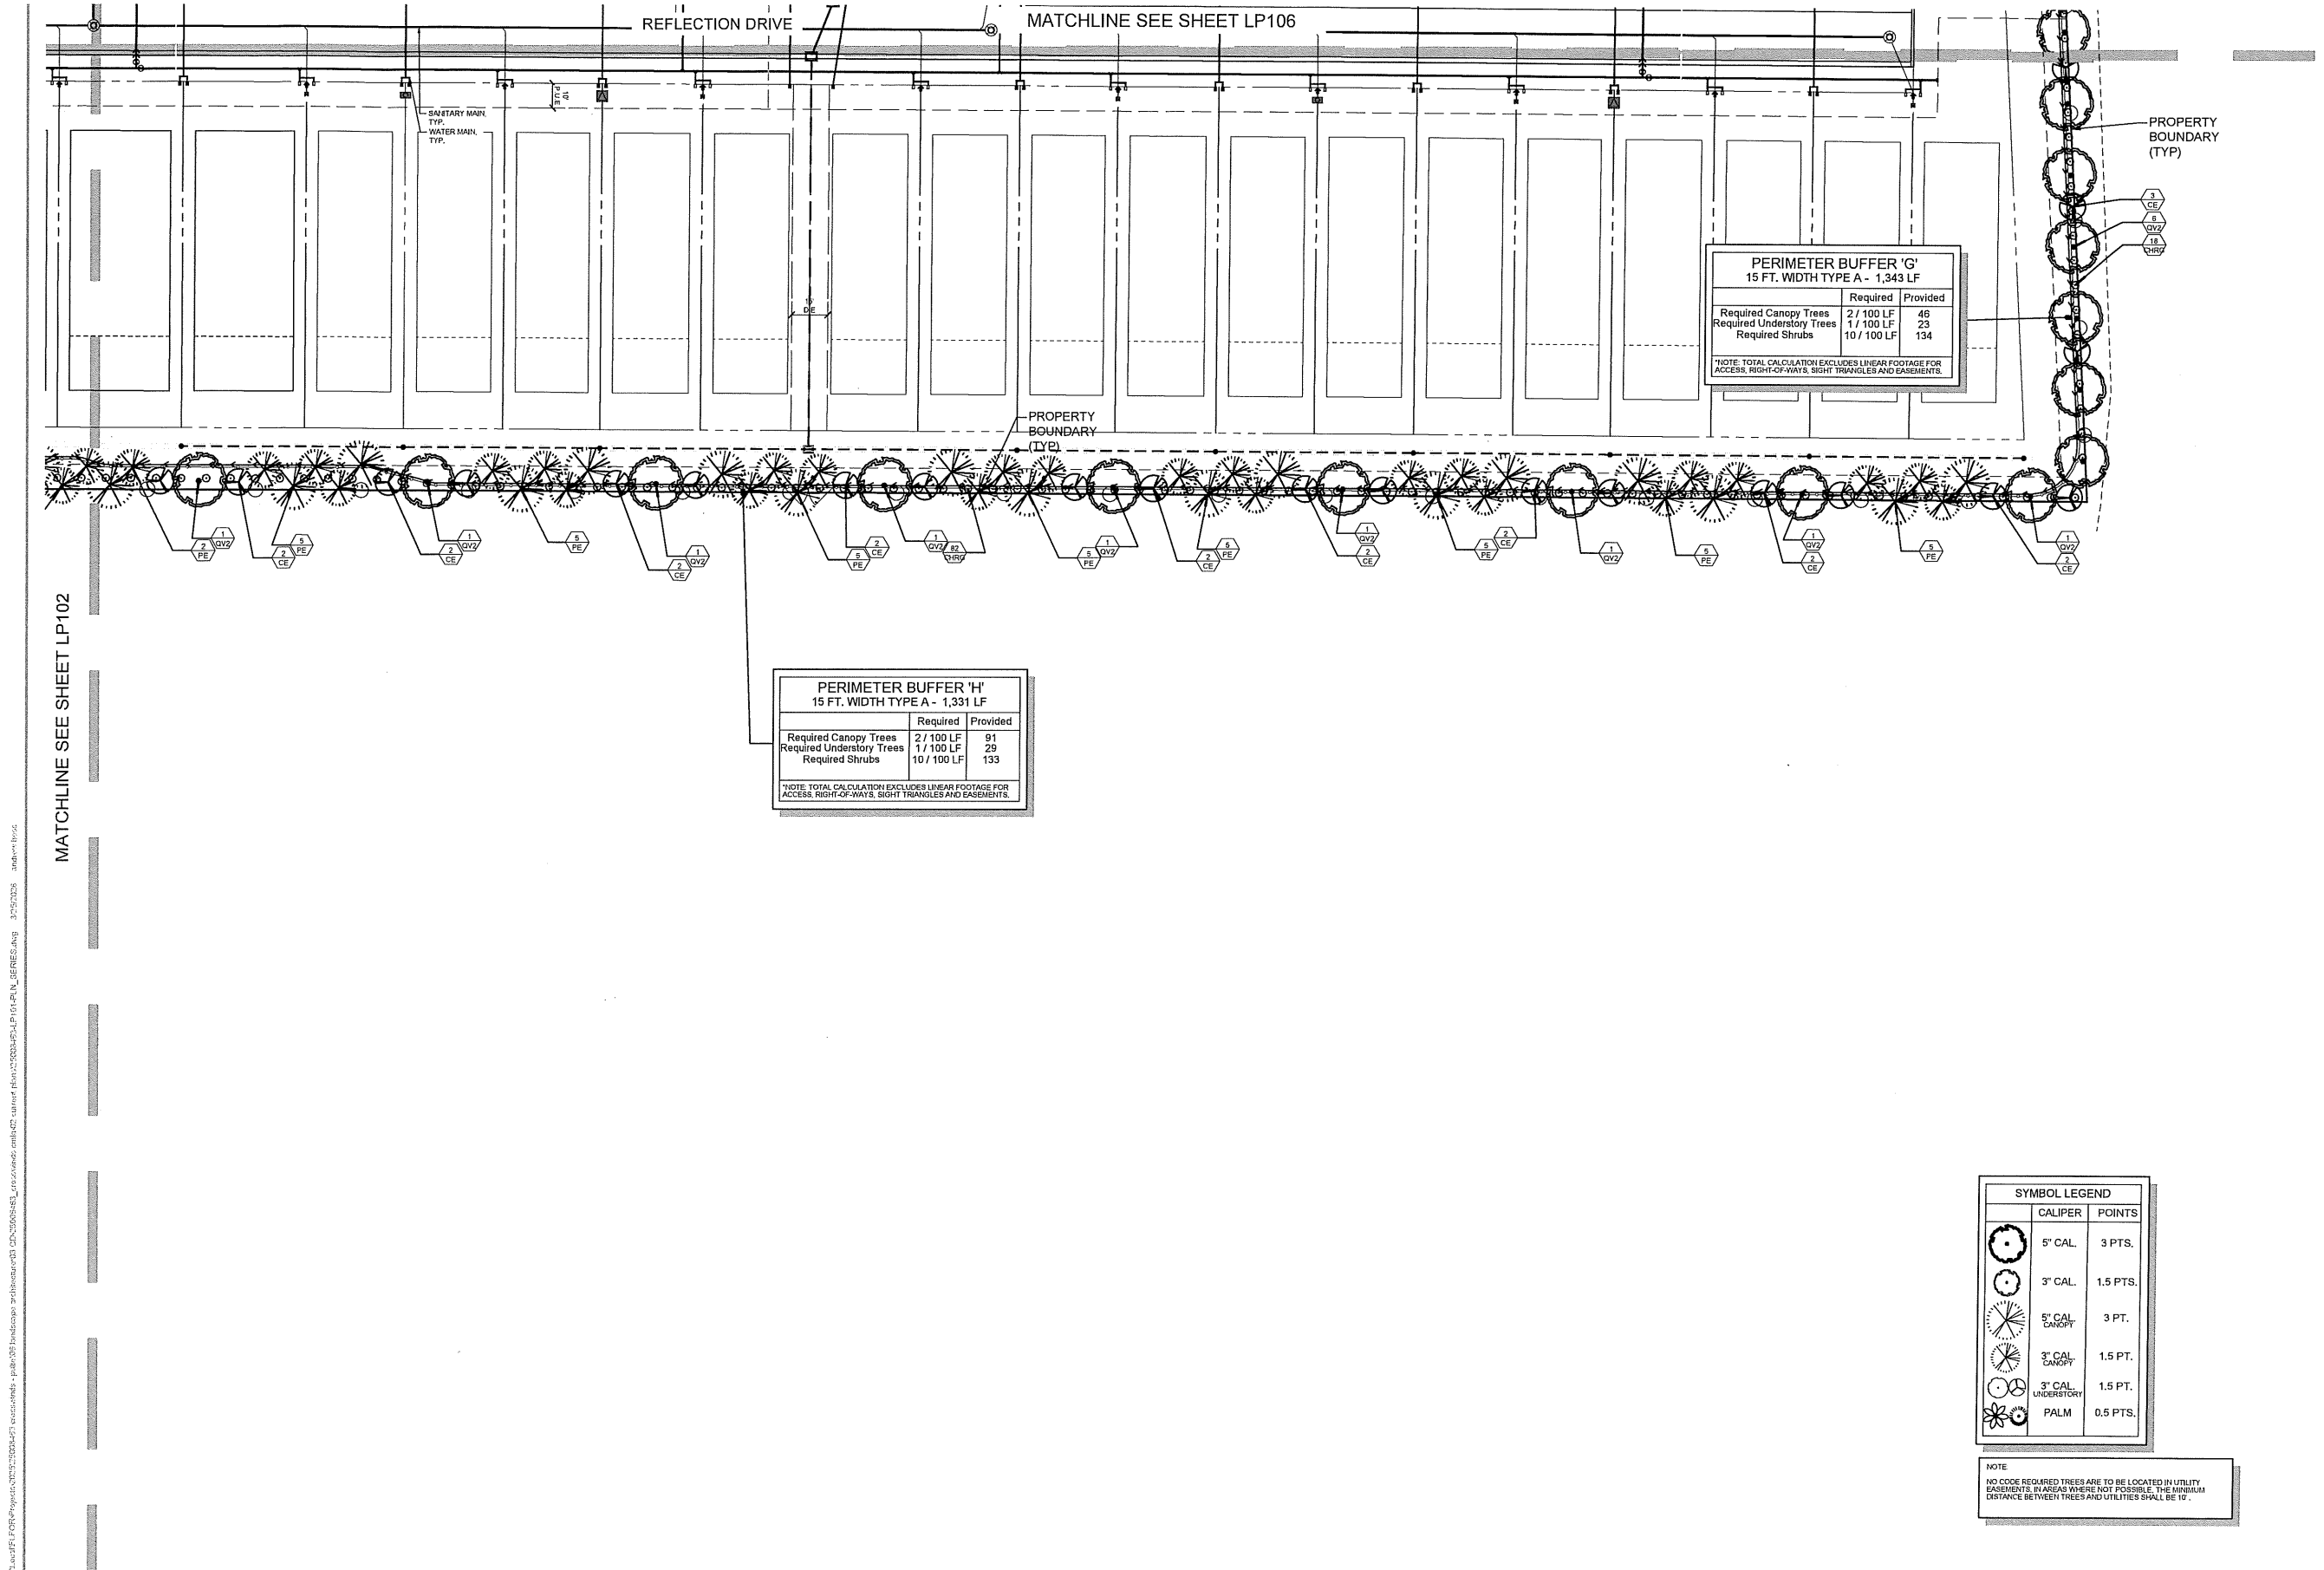

RVI
28100 Bonita Grande Drive
Suite 205
Orlando, Florida 32815
Tel: 328.455.7777
www.rviplanning.com

LAURAH WALKER, P.L.A.
FL LICENSE NO. LA009542

Sunshine811

Call 811 or visit sunshine811.com two full business days before digging to have buried facilities located and marked. Check positive response codes before you dig.

CASSIA BAY
CODE MINIMUM LANDSCAPE PLANS
CHARLOTTE COUNTY, FLORIDA

PROJECT NO: 25008463
DATE: 11/18/2025
DRAWN: HV
REVIEWED: LW

REVISIONS
A 03/25/2026 - REV PER COUNTY COMMENTS.

LANDSCAPE
PLAN

LP103

02_FIRST RESUBMITTAL

CASSIA BAY
CODE MINIMUM LANDSCAPE PLANS
CHARLOTTE COUNTY, FLORIDA

PROJECT NO.: 25008463
DATE: 11/18/2025
DRAWN: HV
REVIEWED: LW

REVISIONS
03/25/2026 - REV PER COUNTY COMMENTS.

LANDSCAPE
PLAN

LP104

02_FIRST RESUBMITTAL

PERIMETER BUFFER 'D' 15 FT. WIDTH TYPE A - 524 LF		
	Required	Provided
Required Canopy Trees	2 / 100 LF	18
Required Understory Trees	1 / 100 LF	9
Required Shrubs	10 / 100 LF	52

*NOTE: TOTAL CALCULATION EXCLUDES LINEAR FOOTAGE FOR ACCESS, RIGHT-OF-WAYS, SIGHT TRIANGLES AND EASEMENTS.

PERIMETER BUFFER 'C' 15 FT. WIDTH TYPE A - 775* LF		
	Required	Provided
Required Canopy Trees	2 / 100 LF	27
Required Understory Trees	1 / 100 LF	14
Required Shrubs	10 / 100 LF	195

*NOTE: PER ORD 2025-019, PD-24-18, AT A MINIMUM, PLANTING EQUIVALENT TO TYPE A BUFFER FOR ACCENT TREES AND CANOPY TREES AND PERIMETER HEDGE ROW WHICH MUST BE A MINIMUM 36 INCHES IN HEIGHT UPON PLANTING (THE MINIMUM MAINTAINED HEIGHT OF 48 INCHES) TO FORM A CONTINUOUS, SOLID VISUAL SCREEN WITHIN ONE (1) YEAR OF PLANTING SHALL BE REQUIRED WITHIN THE 24-FOOT PA SETBACK FOR THE PROPERTY BOUNDARY ADJACENT TO BURRIT STORE ROAD, AND THE COUNTY-OWNED STORMWATER POND, AND A TYPE A BUFFER SHALL BE REQUIRED ALONG THE REMAINING PROPERTY BOUNDARY.

SYMBOL LEGEND		
CALIPER	POINTS	
5" CAL.	3 PTS.	
3" CAL.	1.5 PTS.	
5" CAL. CANOPY	3 PT.	
3" CAL. CANOPY	1.5 PT.	
3" CAL. UNDERSTORY	1.5 PT.	
PALM	0.5 PTS.	

NOTE:
NO CODE REQUIRED TREES ARE TO BE LOCATED IN UTILITY EASEMENTS. IN AREAS WHERE NOT POSSIBLE, THE MINIMUM DISTANCE BETWEEN TREES AND UTILITIES SHALL BE 10'.

EXISTING
DOT
POND
700

PROPERTY
BOUNDARY
(TYP)

PROPERTY
BOUNDARY
(TYP)

5' SIDEWALK
(TYP.)
SANITARY MAIN,
TYP.
WATER MAIN,
TYP.

FORCE MAIN,
TYP.


DAYLIGHT LANE


MORNING DEW LANE

LAKE 3-1

MATCHLINE SEE SHEET LP105

MATCHLINE SEE SHEET LP101

 

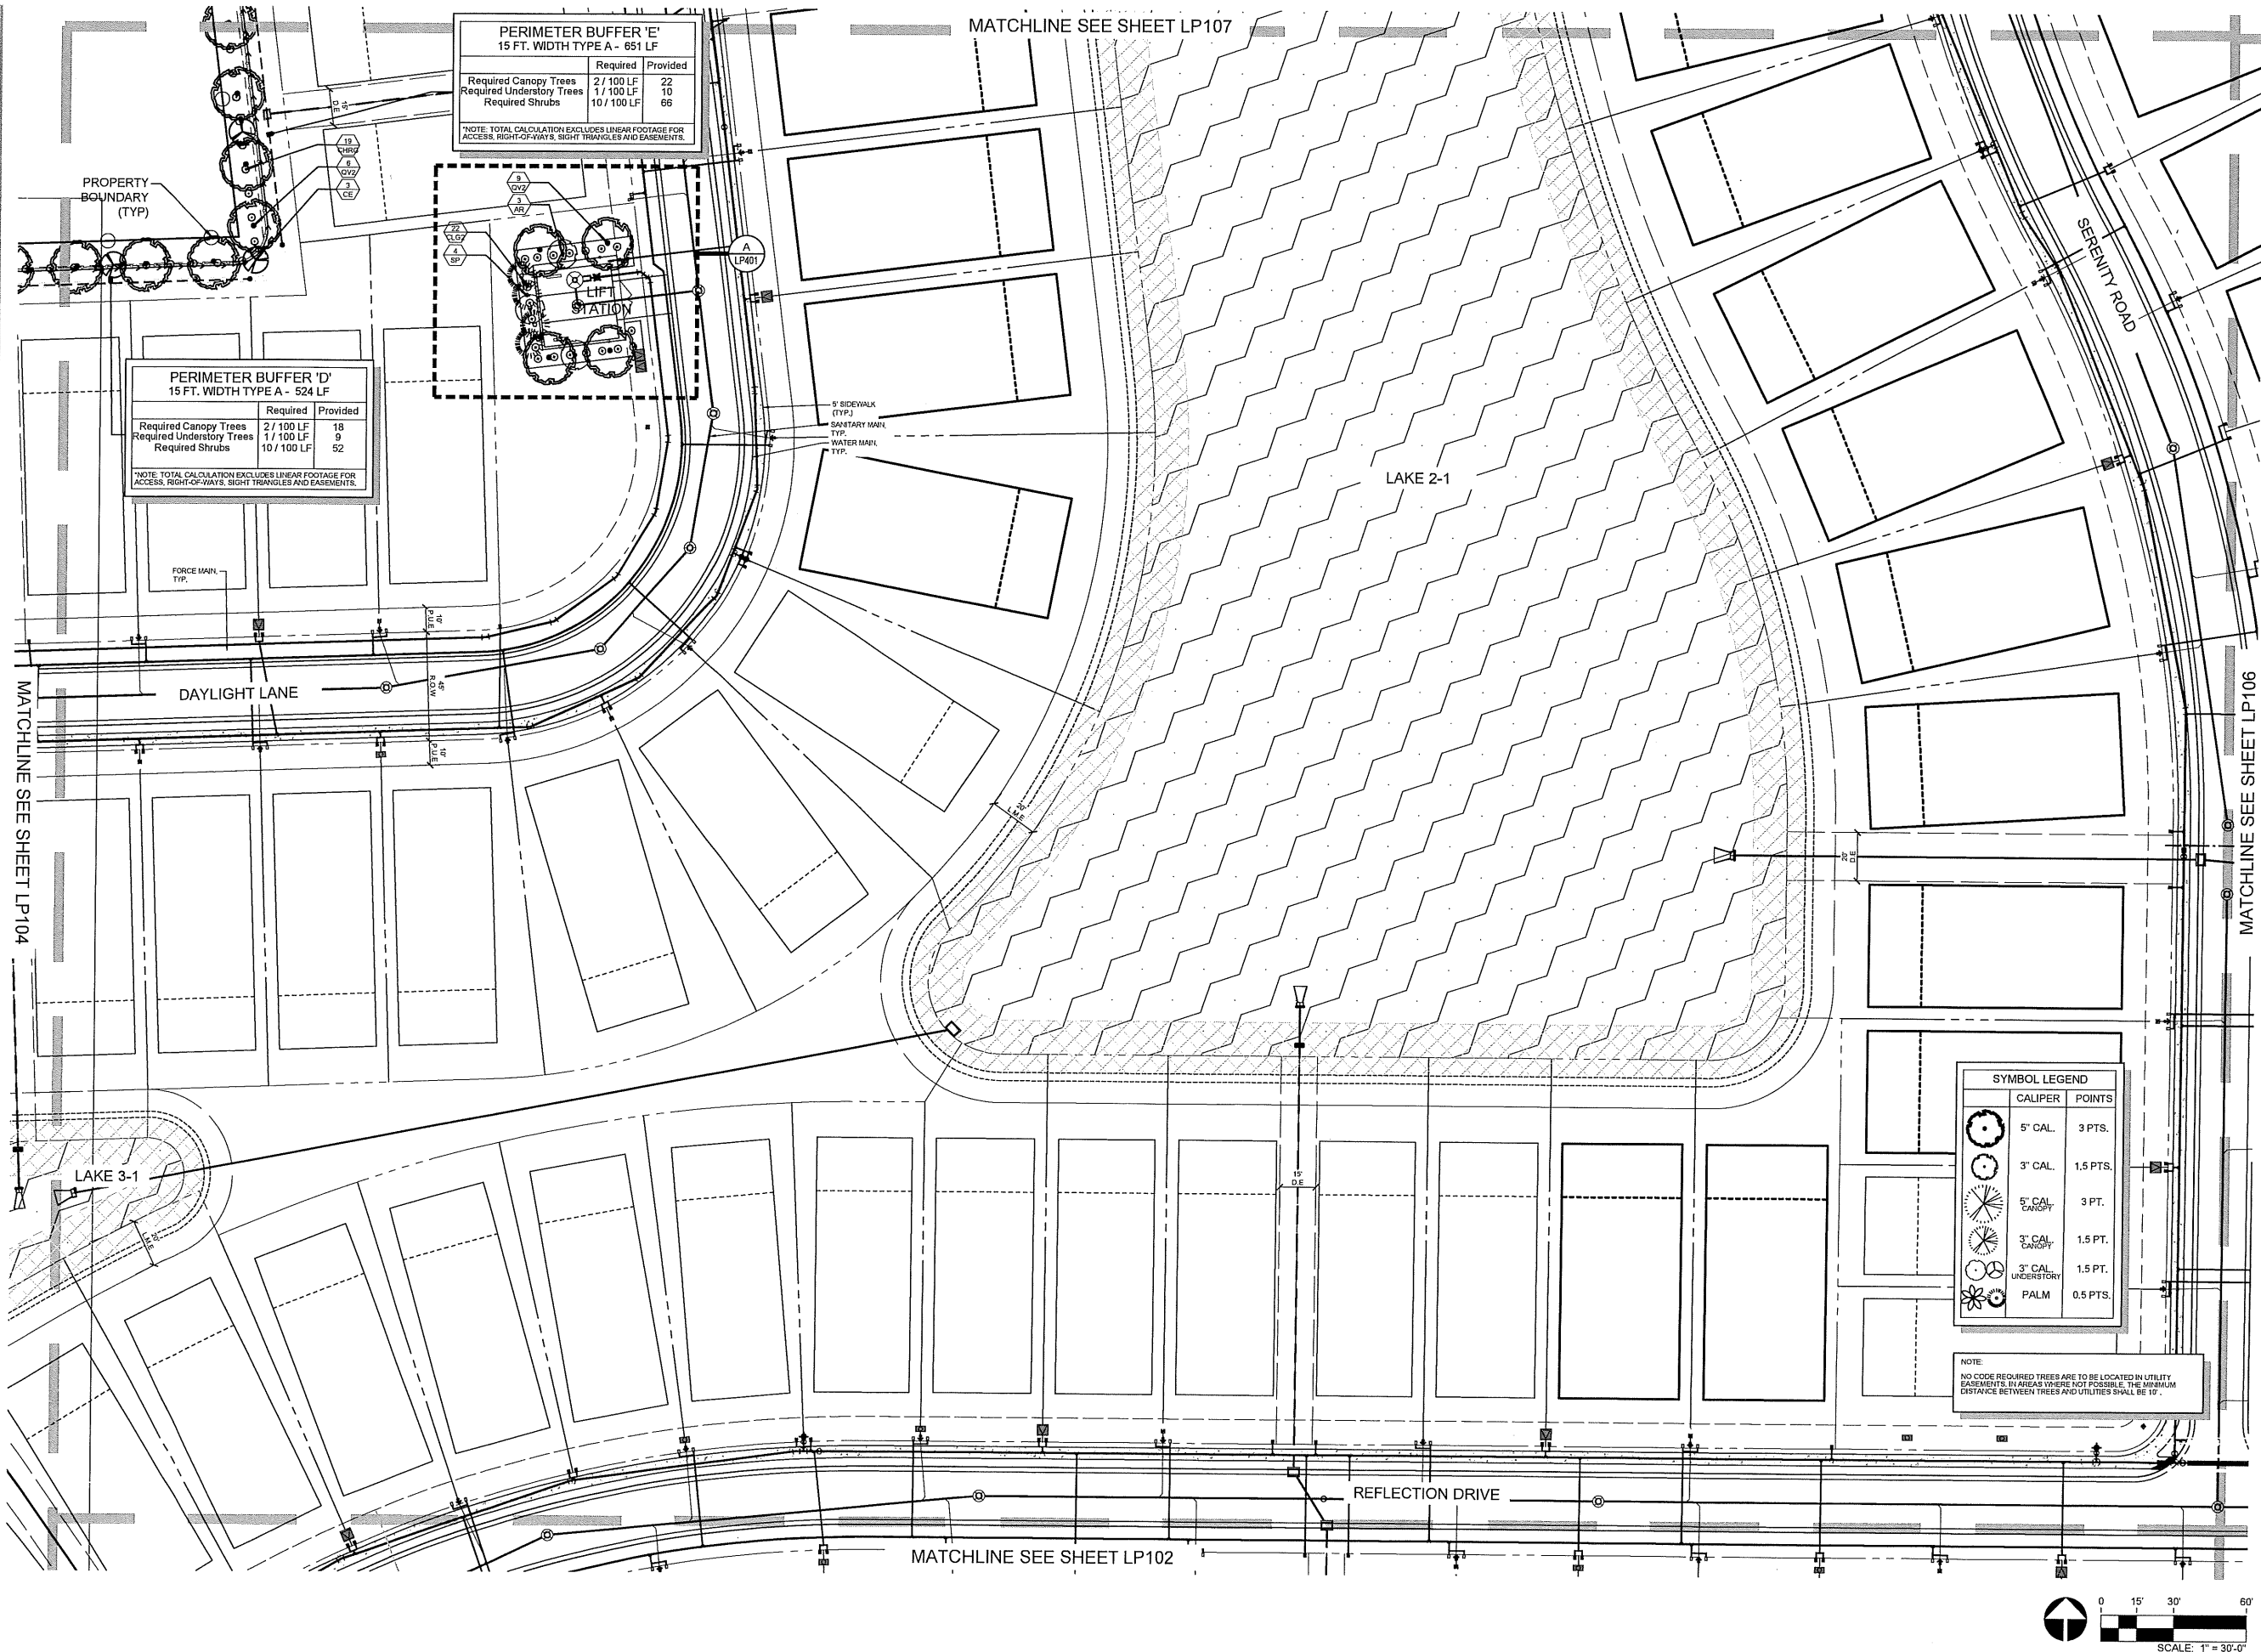


CASSIA BAY
CODE MINIMUM LANDSCAPE PLANS
CHARLOTTE COUNTY, FLORIDA

PROJECT NO: 25008463
DATE: 11/18/2025
DRAWN: HV
REVIEWED: LW

REVISIONS
02/25/2025 - REV PER COUNTY COMMENTS.

LANDSCAPE PLAN

LP105

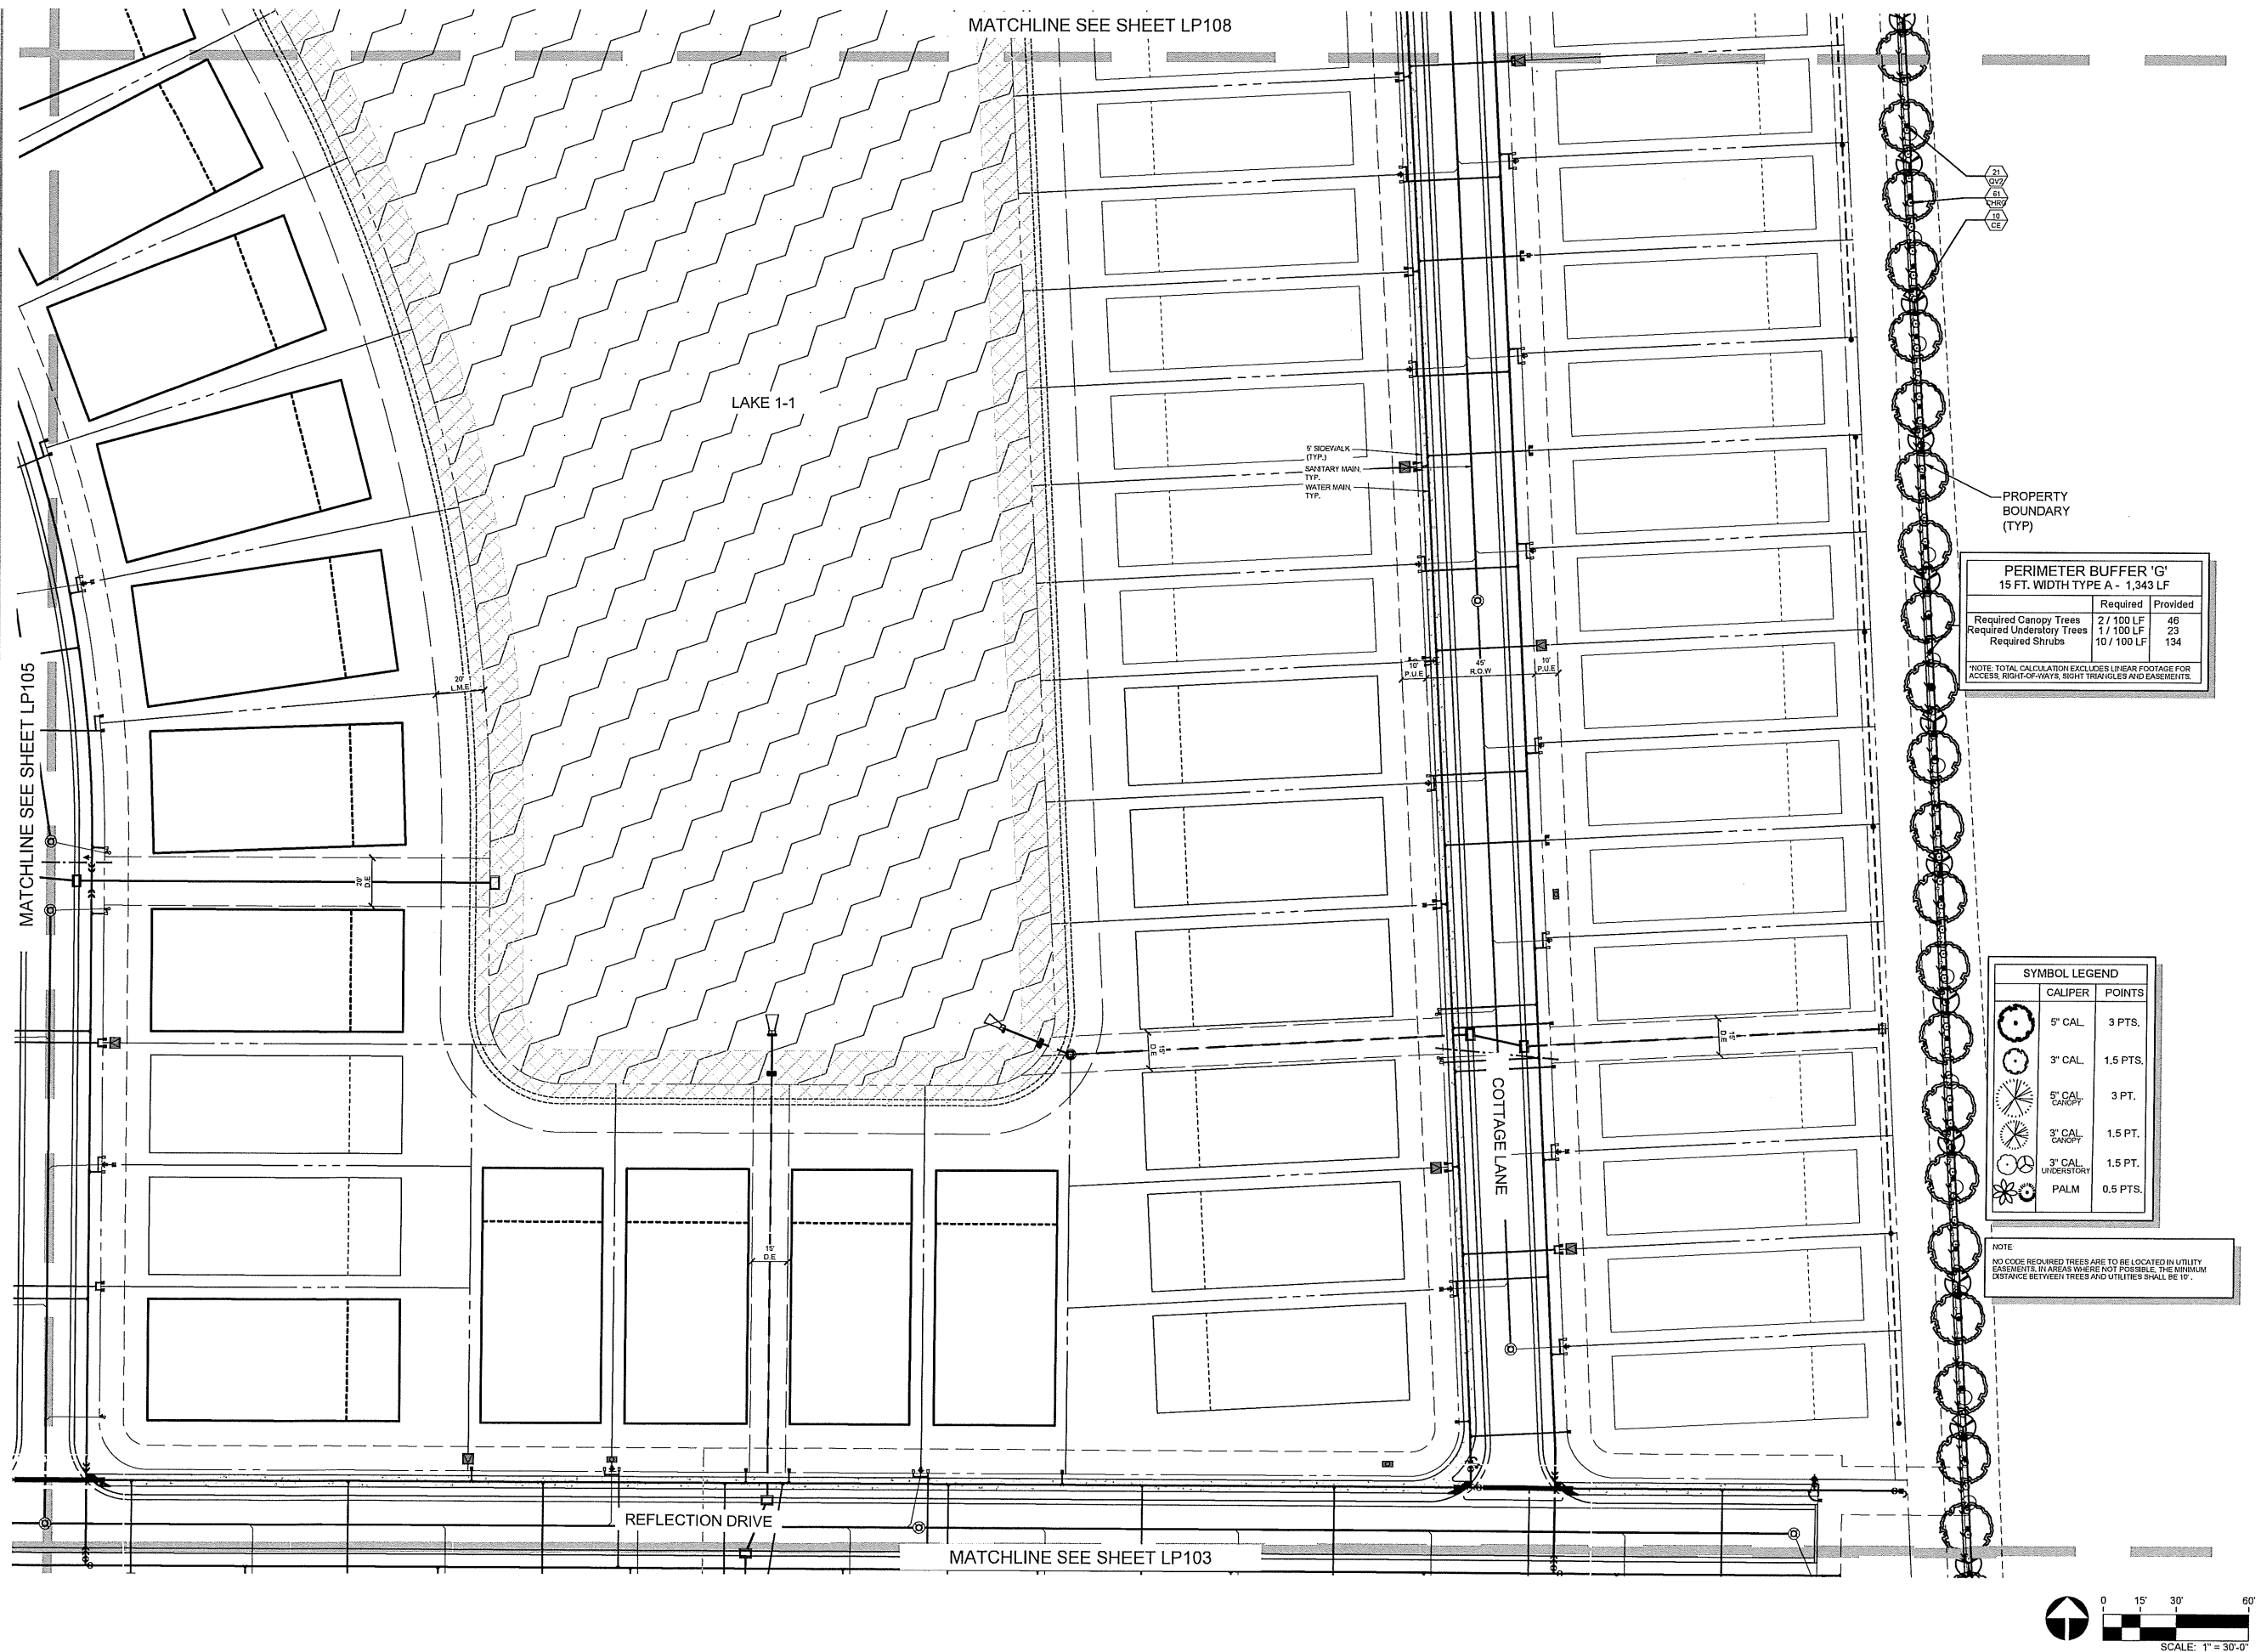**RVi**

AURAH WALKER, P.L.A.
LICENSE NO. LA0667587

Sunshine811

Call 811 or visit sunshine811.com two full business days before digging to have buried facilities located and marked.

CASSIA BAY
CODE MINIMUM LANDSCAPE PLANS
CHARLOTTE COUNTY, FLORIDA

PROJECT NO : 25008463
DATE : 11/18/2025
DRAWN: HV
REVIEWED: LW

REVISIONS

03/25/2026 - REV PER COUNTY COMMENTS.

LANDSCAPE
PLAN

LP106

002_FIRST_RESUBMITTAL

CASSIA BAY
CODE MINIMUM LANDSCAPE PLANS
CHARLOTTE COUNTY, FLORIDA


PROJECT NO: 25008463
DATE: 11/18/2025
DRAWN: HV
REVIEWED: LW

REVISIONS
9/25/2024 - REV PER COUNTY COMMENTS.

LANDSCAPE PLAN

LP107

02_FIRST RESUBMITTAL

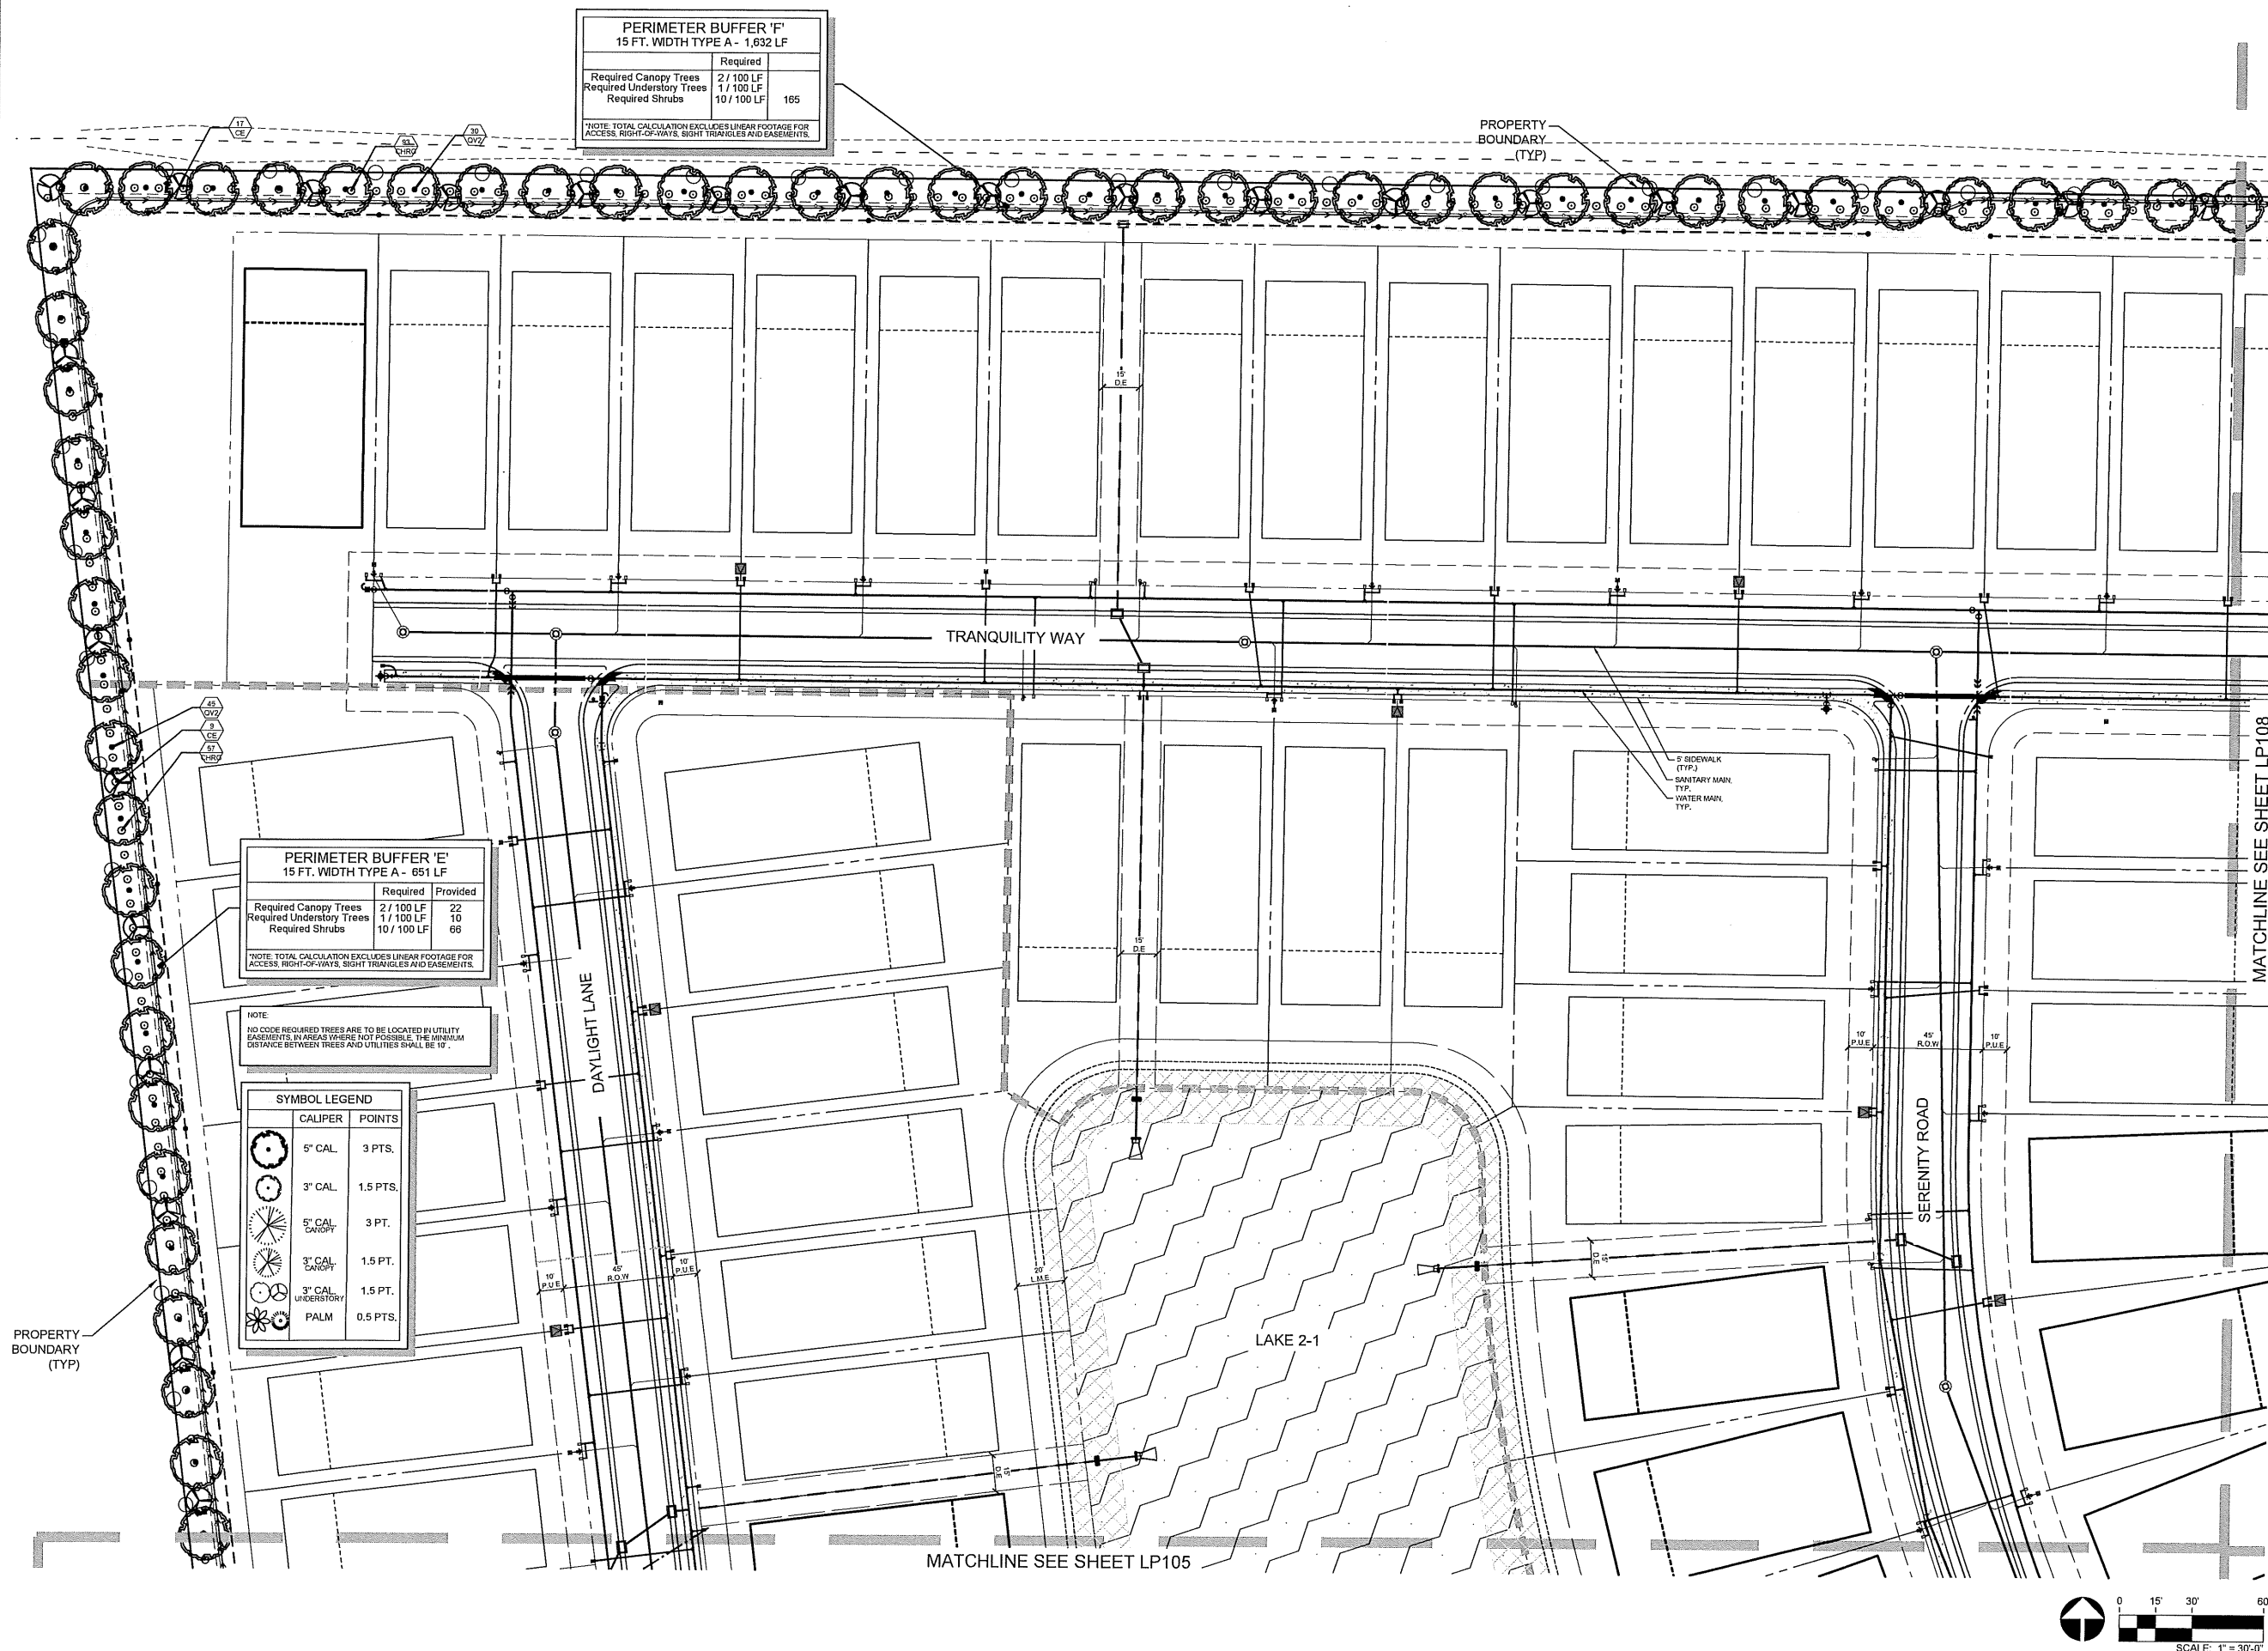

CASSIA BAY
CODE MINIMUM LANDSCAPE PLANS
CHARLOTTE COUNTY, FLORIDA


PROJECT NO : 25008463
DATE : 11/18/2025
DRAWN : HV
REVIEWED : LW

REVISIONS
8/26/2025 - REV PER COUNTY COMMENTS.

LANDSCAPE
ENLARGEMENT
PLAN

LP401

02_FIRST RESUBMITTAL

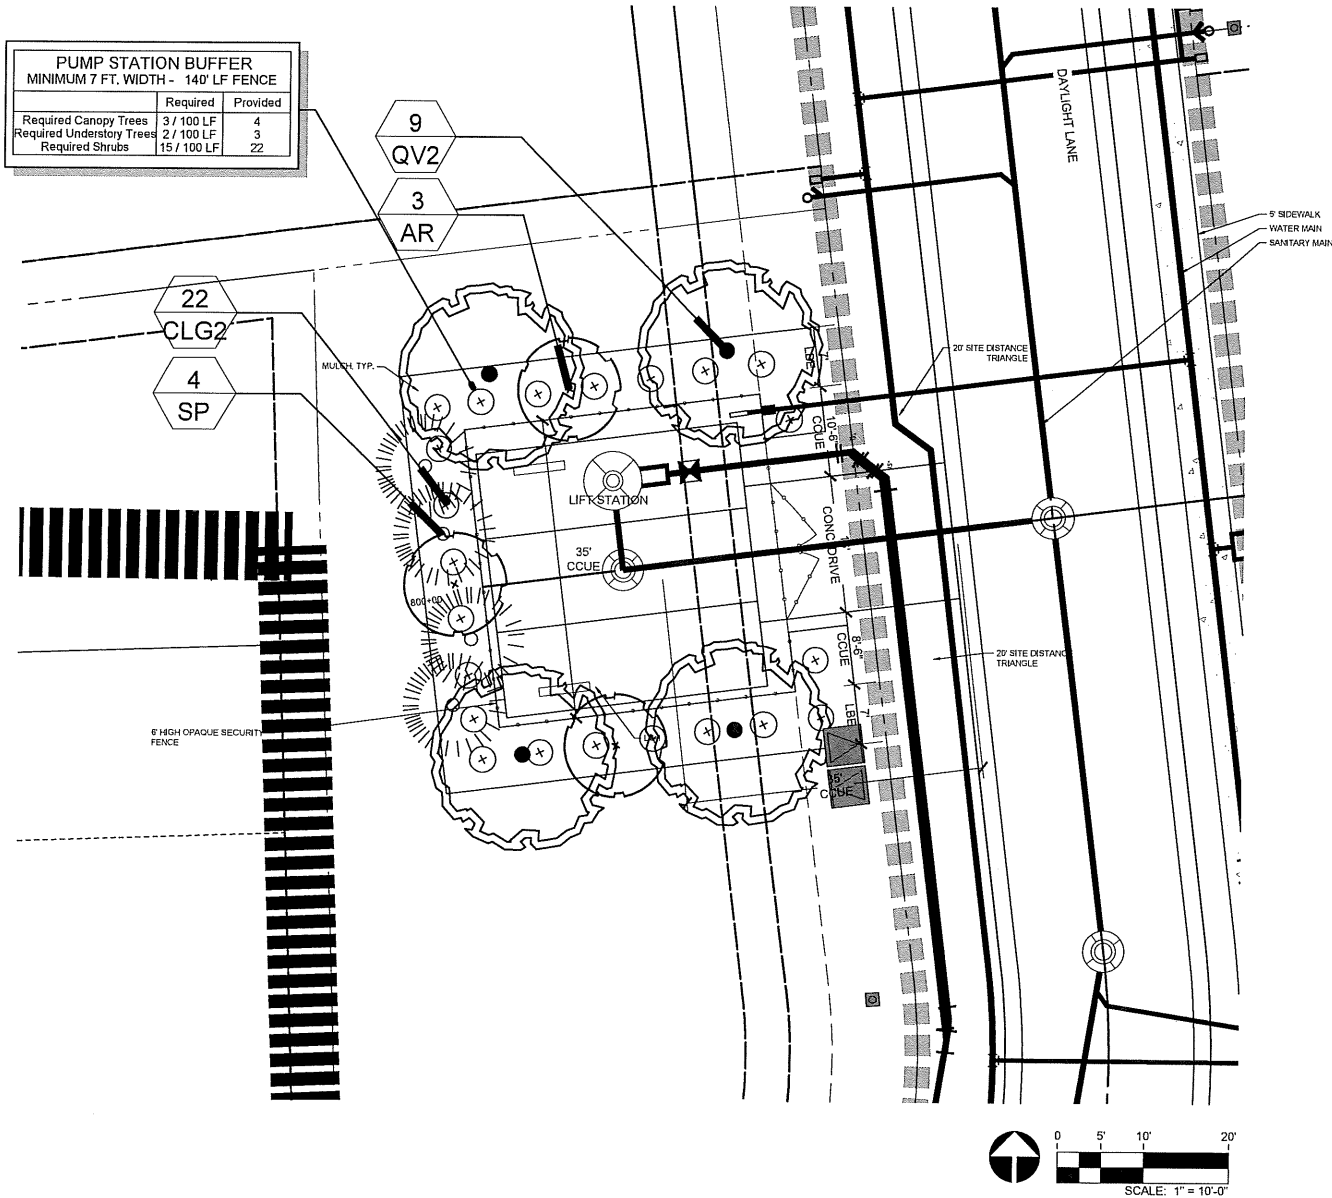

LANDSCAPE MATERIALS SCHEDULE - LIFT STATION

TREES/PALMS									
QUANTITY	BOTANICAL NAME	COMMON NAME	SPECIFICATION	SPACING	PLANT CHARACTERISTICS				
CANOPY TREES					NATIVE	SALT	COLD	DROUGHT	
	4*	SABAL PALMETTO	CABBAGE PALM	8' HT MIN., 2" CAL (AT PLANTING)	AS SHOWN	Y	Y	8	Y
	4	QUERCUS VIRGINIANA	LIVE OAK	14' HT MIN., 3" CAL (AT PLANTING)	AS SHOWN	Y	Y	10B	Y
UNDERSTORY TREES						NATIVE	SALT	COLD	DROUGHT
	3	Juniperus virginiana 'Silicola'	Southern Red Cedar	8' HT MIN., 2" CAL (AT PLANTING)	AS SHOWN	Y	Y	2	Y
SHRUBS/GROUNDCOVERS									
QUANTITY	BOTANICAL NAME	COMMON NAME	SPECIFICATION	SPACING	PLANT CHARACTERISTICS				
SHRUBS					NATIVE	SALT	COLD	DROUGHT	
	22	TRIPSACUM DACTYLOIDES	FAKAHATCHEE GRASS	18" HT (AT PLANTING)	AS SHOWN	Y	Y	4	Y

(*4) ADDITIONAL SABAL PALMS COUNT TOWARDS 2 REPLACEMENT TREE POINTS

IRRIGATION NOTES


- AREA THE PROJECT'S IRRIGABLE AREA IS +/- 1,232 SF.
- IRRIGATION WATER SOURCE: BULK RECLAIMED WATER. THE PROPOSED IRRIGATION SYSTEM WATER SOURCE WILL CONSIST OF RECLAIMED WATER AVAILABLE ON SITE AFTER COUNTY REUSE WATER IS DEPOSITED INTO ON-SITE LAKES.
- IRRIGABLE AREAS PROPOSED VEGETATION
 - WARM SEASON TURF GRASS WITH INTERMEDIATE WATER CONSUMPTION HABITS (ST. AUGUSTINE FLORATAM TURF GRASS)
 - WARM SEASON TURF GRASS WITH LOWER WATER CONSUMPTION HABITS (ARGENTINE BAHIA TURF GRASS)
 - LOW WATER CONSUMPTION HABITS (TREES, PALMS, ACCENT PLANTS, SHRUBS AND GROUND COVERS, WITH A HIGH PERCENTAGE OF NATIVE SPECIES FOR INDEPENDENT SUSTAINABILITY ONCE ESTABLISHED)
- PROPOSED IRRIGATION METHODS AND MEDIA
 - CONVENTIONAL OVERHEAD COVERAGE HYDRANTS AT OPEN AREAS FOR VISIBILITY AND ID EASE.
 - DRIP IRRIGATION AT SMALL, IRREGULAR SHAPED PLANTING AREAS FOR EFFICIENT WATER APPLICATION EASE.
 - DIRECT EMISSION SUPPLEMENTAL WATER BUBBLERS FOR TREES AD PALMS DURING A THREE-YEAR ESTABLISHMENT PERIOD.
- SMART IRRIGATION EQUIPMENT TO BE IMPLEMENTED FOR USE
 - ADVANCED SOLID STATE CONTROLLER WITH MULTIPLE SENSOR INPUTS FOR DIFFERENT WATER CONSERVATION SENSING EQUIPMENT WHICH WILL INCLUDE:
 - SOIL MOISTURE SENSORS TO MONITOR THE BELOW SURFACE SOIL MOISTURE LEVELS AND KEEP THEM FROM BEING DEPLETED.
 - RAIN AND WIND SENSORS TO PROVIDE TIMELY/PRUDENT ACTIVATION INTERRUPTIONS WHEN THE LOCAL WEATHER PRESENTS CONDITIONS NOT SUITABLE FOR IRRIGATION APPLICATIONS.
 - FLOW SENSORS TO BE ABLE TO RECORD AND TRACK THE VOLUMES OF IRRIGATION WATER BEING USED.
- IRRIGATION SYSTEM ACTIVATION SCHEDULING
 - THE PROPOSED SYSTEM IS TO BE SCHEDULED FOR ACTIVATION ONLY BETWEEN THE HOURS OF 12:00 AM TO 8:00 AM TO ELIMINATE LOSSES TO SOLAR RADIATION AND ALSO REDUCE CONFLICT WITH PEOPLE ALONG THE LANDSCAPE AREAS.
 - NIGHTS/TIMES OF ACTIVATION SHALL BE IN ACCORDANCE TO THE STATE AND LOCAL ORDINANCES.

NOTE
THERE SHALL BE A MINIMUM OF ONE CANOPY TREE TO BE LOCATED ON EACH SIDE OF A DRIVEWAY AND ON EACH SIDE OF THE EQUIPMENT AREA. THERE SHALL BE NO LESS THAN ONE UNDERSTORY TREE ON EACH SIDE OF A DRIVEWAY AND ONE ON EACH SIDE OF THE EQUIPMENT AREA. THERE SHALL BE NO LESS THAN TWO (2) SHRUBS PROVIDED ON EACH SIDE OF A DRIVEWAY. ALL PLANTS SHALL HAVE A MINIMUM DIAMETER AS MEASURED BY A CALIPER OF FORESTRY DIAMETER TAPE AND BE ON THE APPROVED PLANT LIST PROVIDED BY CHARLOTTE COUNTY UTILITIES LANDSCAPING DETAILS DOCUMENT DATED MARCH 21, 2011. TREES SHALL HAVE A MINIMUM DIAMETER OF TWO (2) INCHES MEASURED AT TWELVE (12) INCHES ABOVE THE SOIL LINE. HAVE A MINIMUM HEIGHT OF EIGHT (8) FEET AT INSTALLATION. PALM TREES SHALL HAVE A MINIMUM OF SIX (6) FEET OF CLEAR TRUNK AND A MINIMUM HEIGHT OF TEN (10) FEET. SHRUBS SHALL BE A MINIMUM OF EIGHTEEN (18) INCHES IN HEIGHT AT TIME OF PLANTING, AND BE OF THE TYPE THAT REACHES AT LEAST FORTY- EIGHT (48) INCHES ON MATURITY.

NOTE
ALTERATIONS TO LANDSCAPING AND BUFFERS REQUIRE THE PRIOR WRITTEN PERMISSION OF CHARLOTTE COUNTY.

NOTE
NO CODE REQUIRED TREES ARE TO BE LOCATED IN UTILITY EASEMENTS. IN AREAS WHERE NOT POSSIBLE, THE MINIMUM DISTANCE BETWEEN TREES AND UTILITIES SHALL BE 10'.

TREE REPLACEMENT LIFT STATION AREA - 1,225 SF	
	Provided
1 POINT/2,000 SF	1

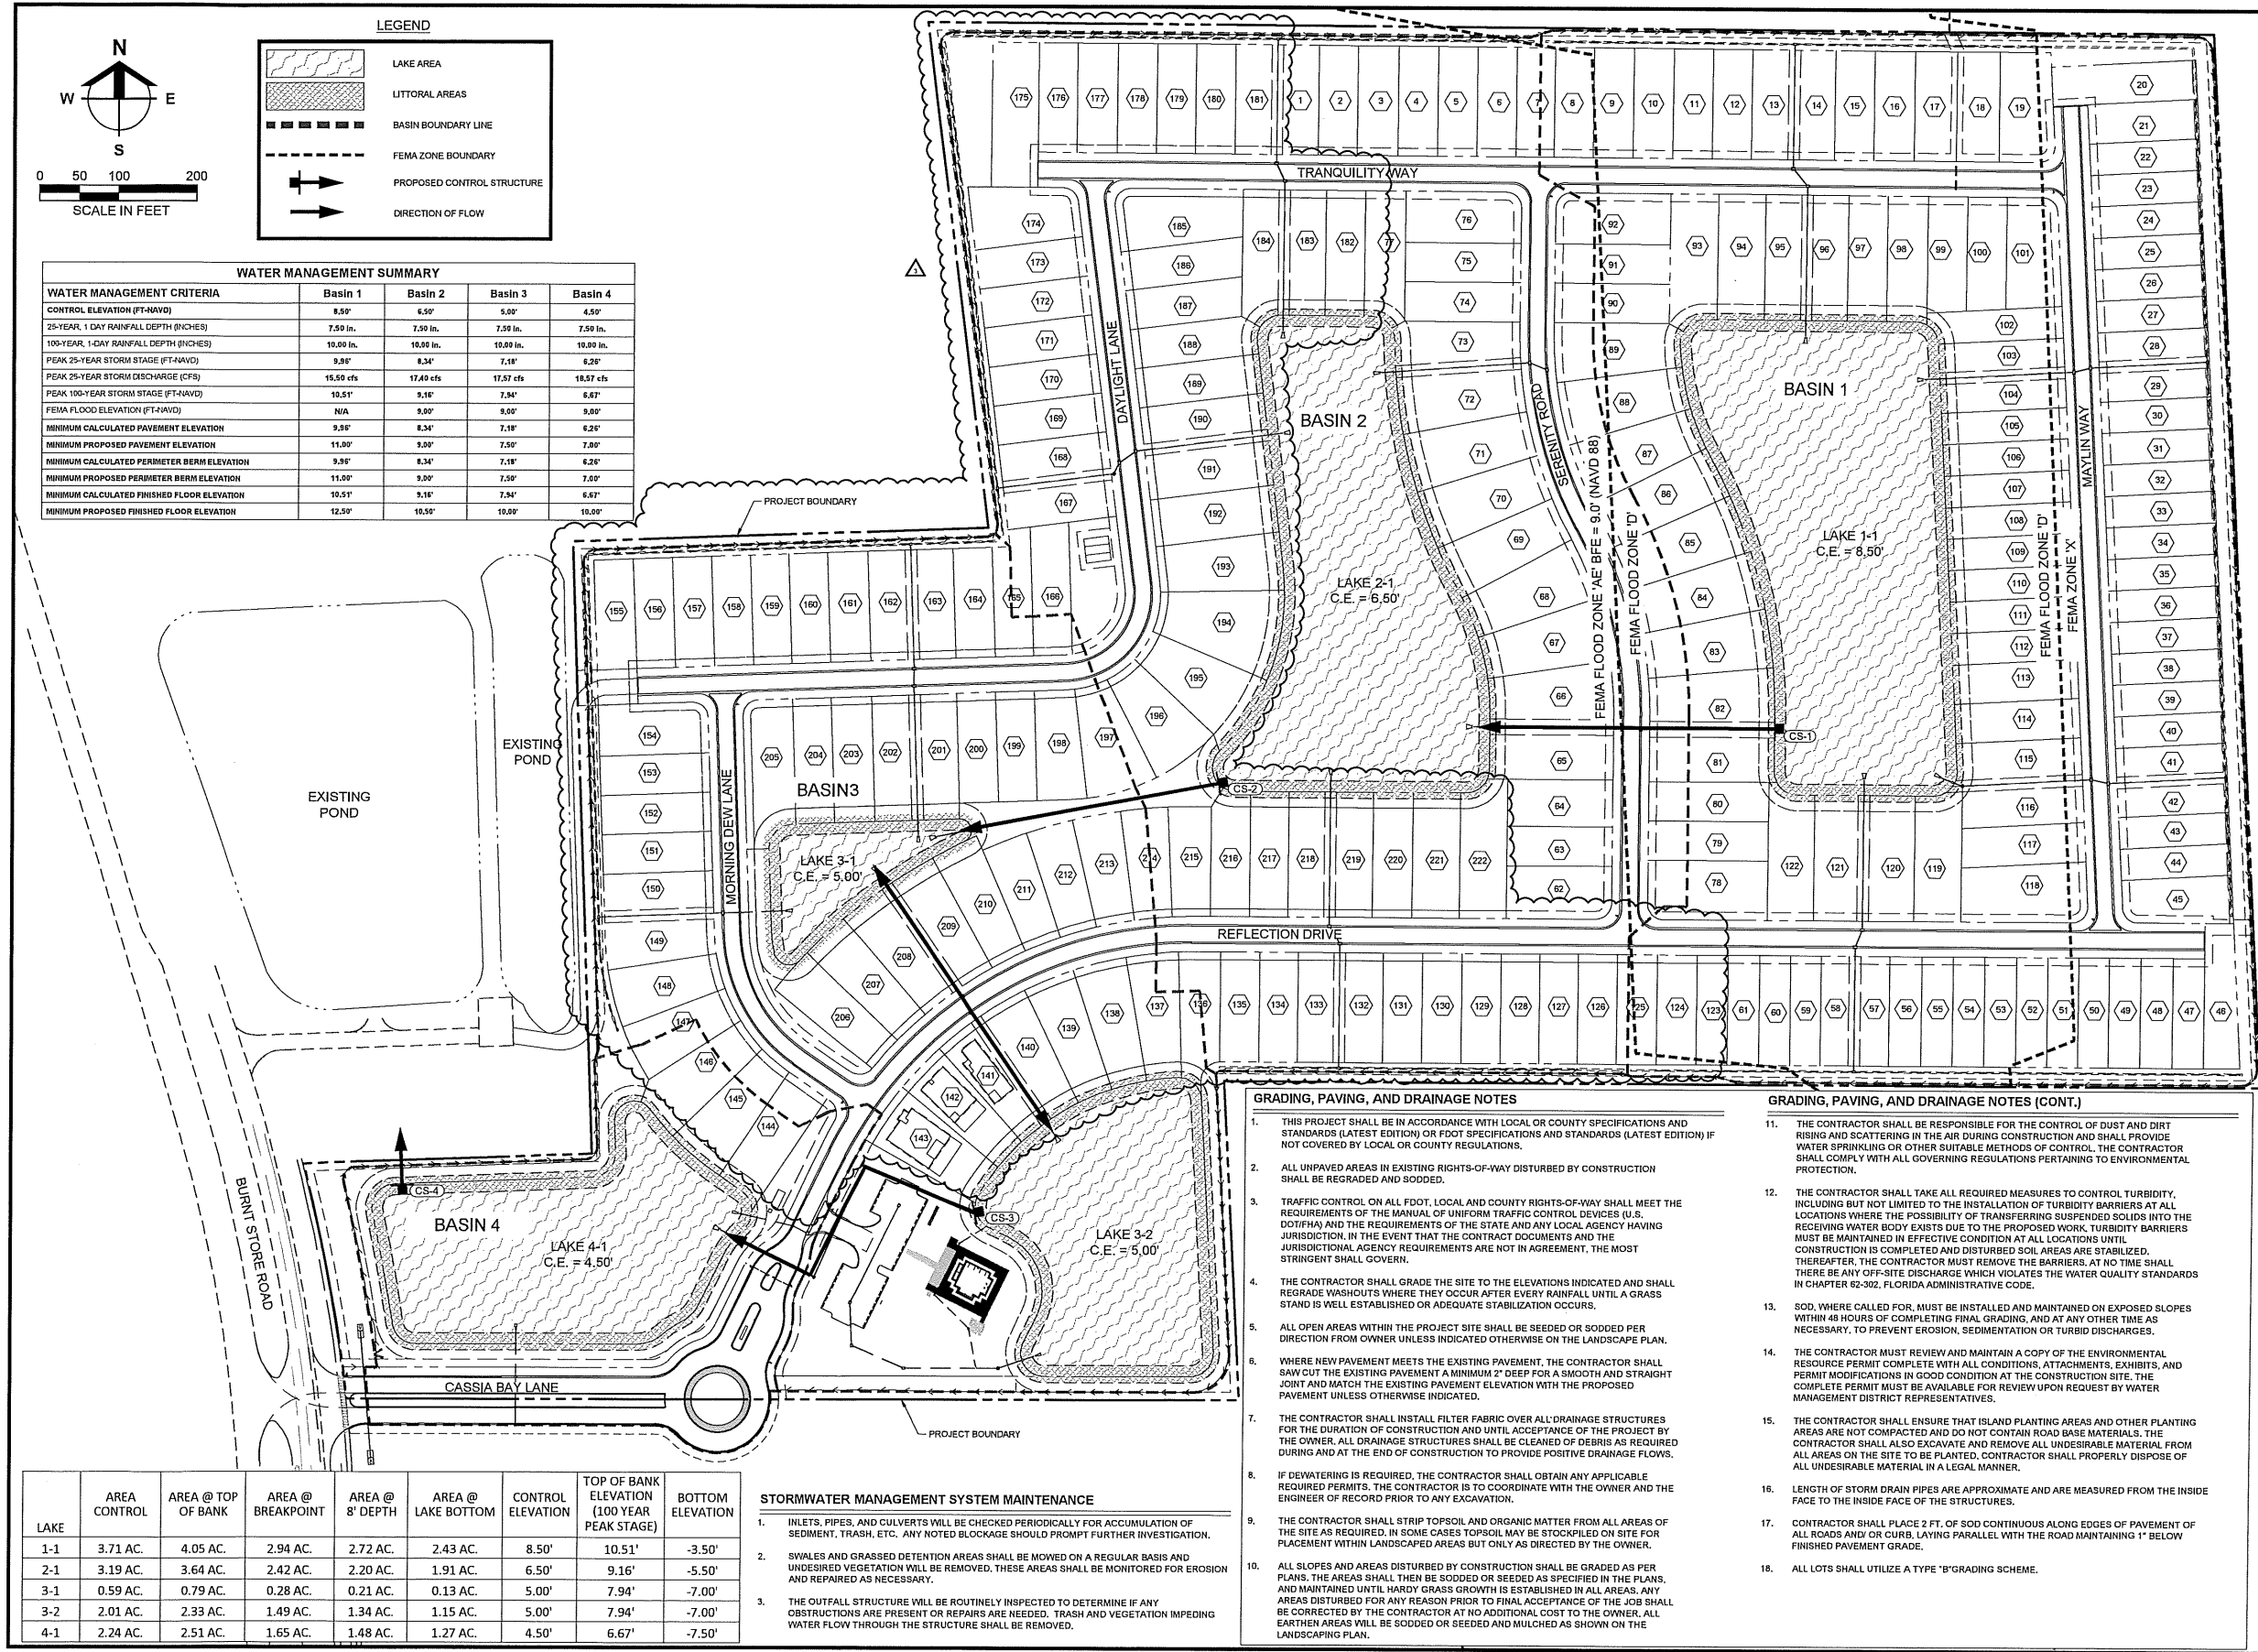

Barraco

and Associates, Inc.

CIVIL ENGINEERING - LAND SURVEYING
LAND PLANNING

www.barraco.net

2271 MCGREGOR BLVD., SUITE 100
FORT MYERS, FLORIDA 33901
PHONE (239) 481-3170
OFFICE LOCATIONS:
FORT MYERS | PANAMA CITY BEACH
FLORIDA BUSINESS REGISTRATIONS
ENGINEERING 7995 - SURVEYING LB-6940

PREPARED FOR

Pulte

Homestead

PULTE HOME CORPORATION
24311 WALDEN CENTER DRIVE
SUITE 300
BONITA SPRINGS, FLORIDA 34134
PHONE (239) 498-7711
FAX (239) 498-7707
WWW.PULTEHOMES.COM

PROJECT DESCRIPTION

CASSIA BAY

PUNTA GORDA, FLORIDA

ENGINEER OF RECORD
CARL A. BARRACO, JR., P.E., FOR THE FIRM
FLORIDA P.E. NO. 81299 - CARLJR@BARRACO.NET

DRAWING NOT VALID WITHOUT SEAL, SIGNATURE AND DATE
© COPYRIGHT 2026, BARRACO AND ASSOCIATES, INC.
REPRODUCTION, CHANGES OR ASSIGNMENTS ARE PROHIBITED

FILE NAME: 24253A11.DWG
LOCATION: 24253DWS\DDI
PLOT DATE: THU, 5-7-2026 - 9:24 AM
PLOT BY: SCOTT DALEY
CROSS REFERENCED DRAWINGS
BASEPLAN = 24253A00.DWG
SURVEY = 23251S00.DWG


PLAN REVISIONS
2026-1-30 AMENDMENT REVISIONS

PLAN STATUS
APPROVAL SUBMITTAL PLANS
CCU #25-1006

MASTER DRAINAGE PLAN

PROJECT / FILE NO.
24253

SHEET NUMBER
5.0

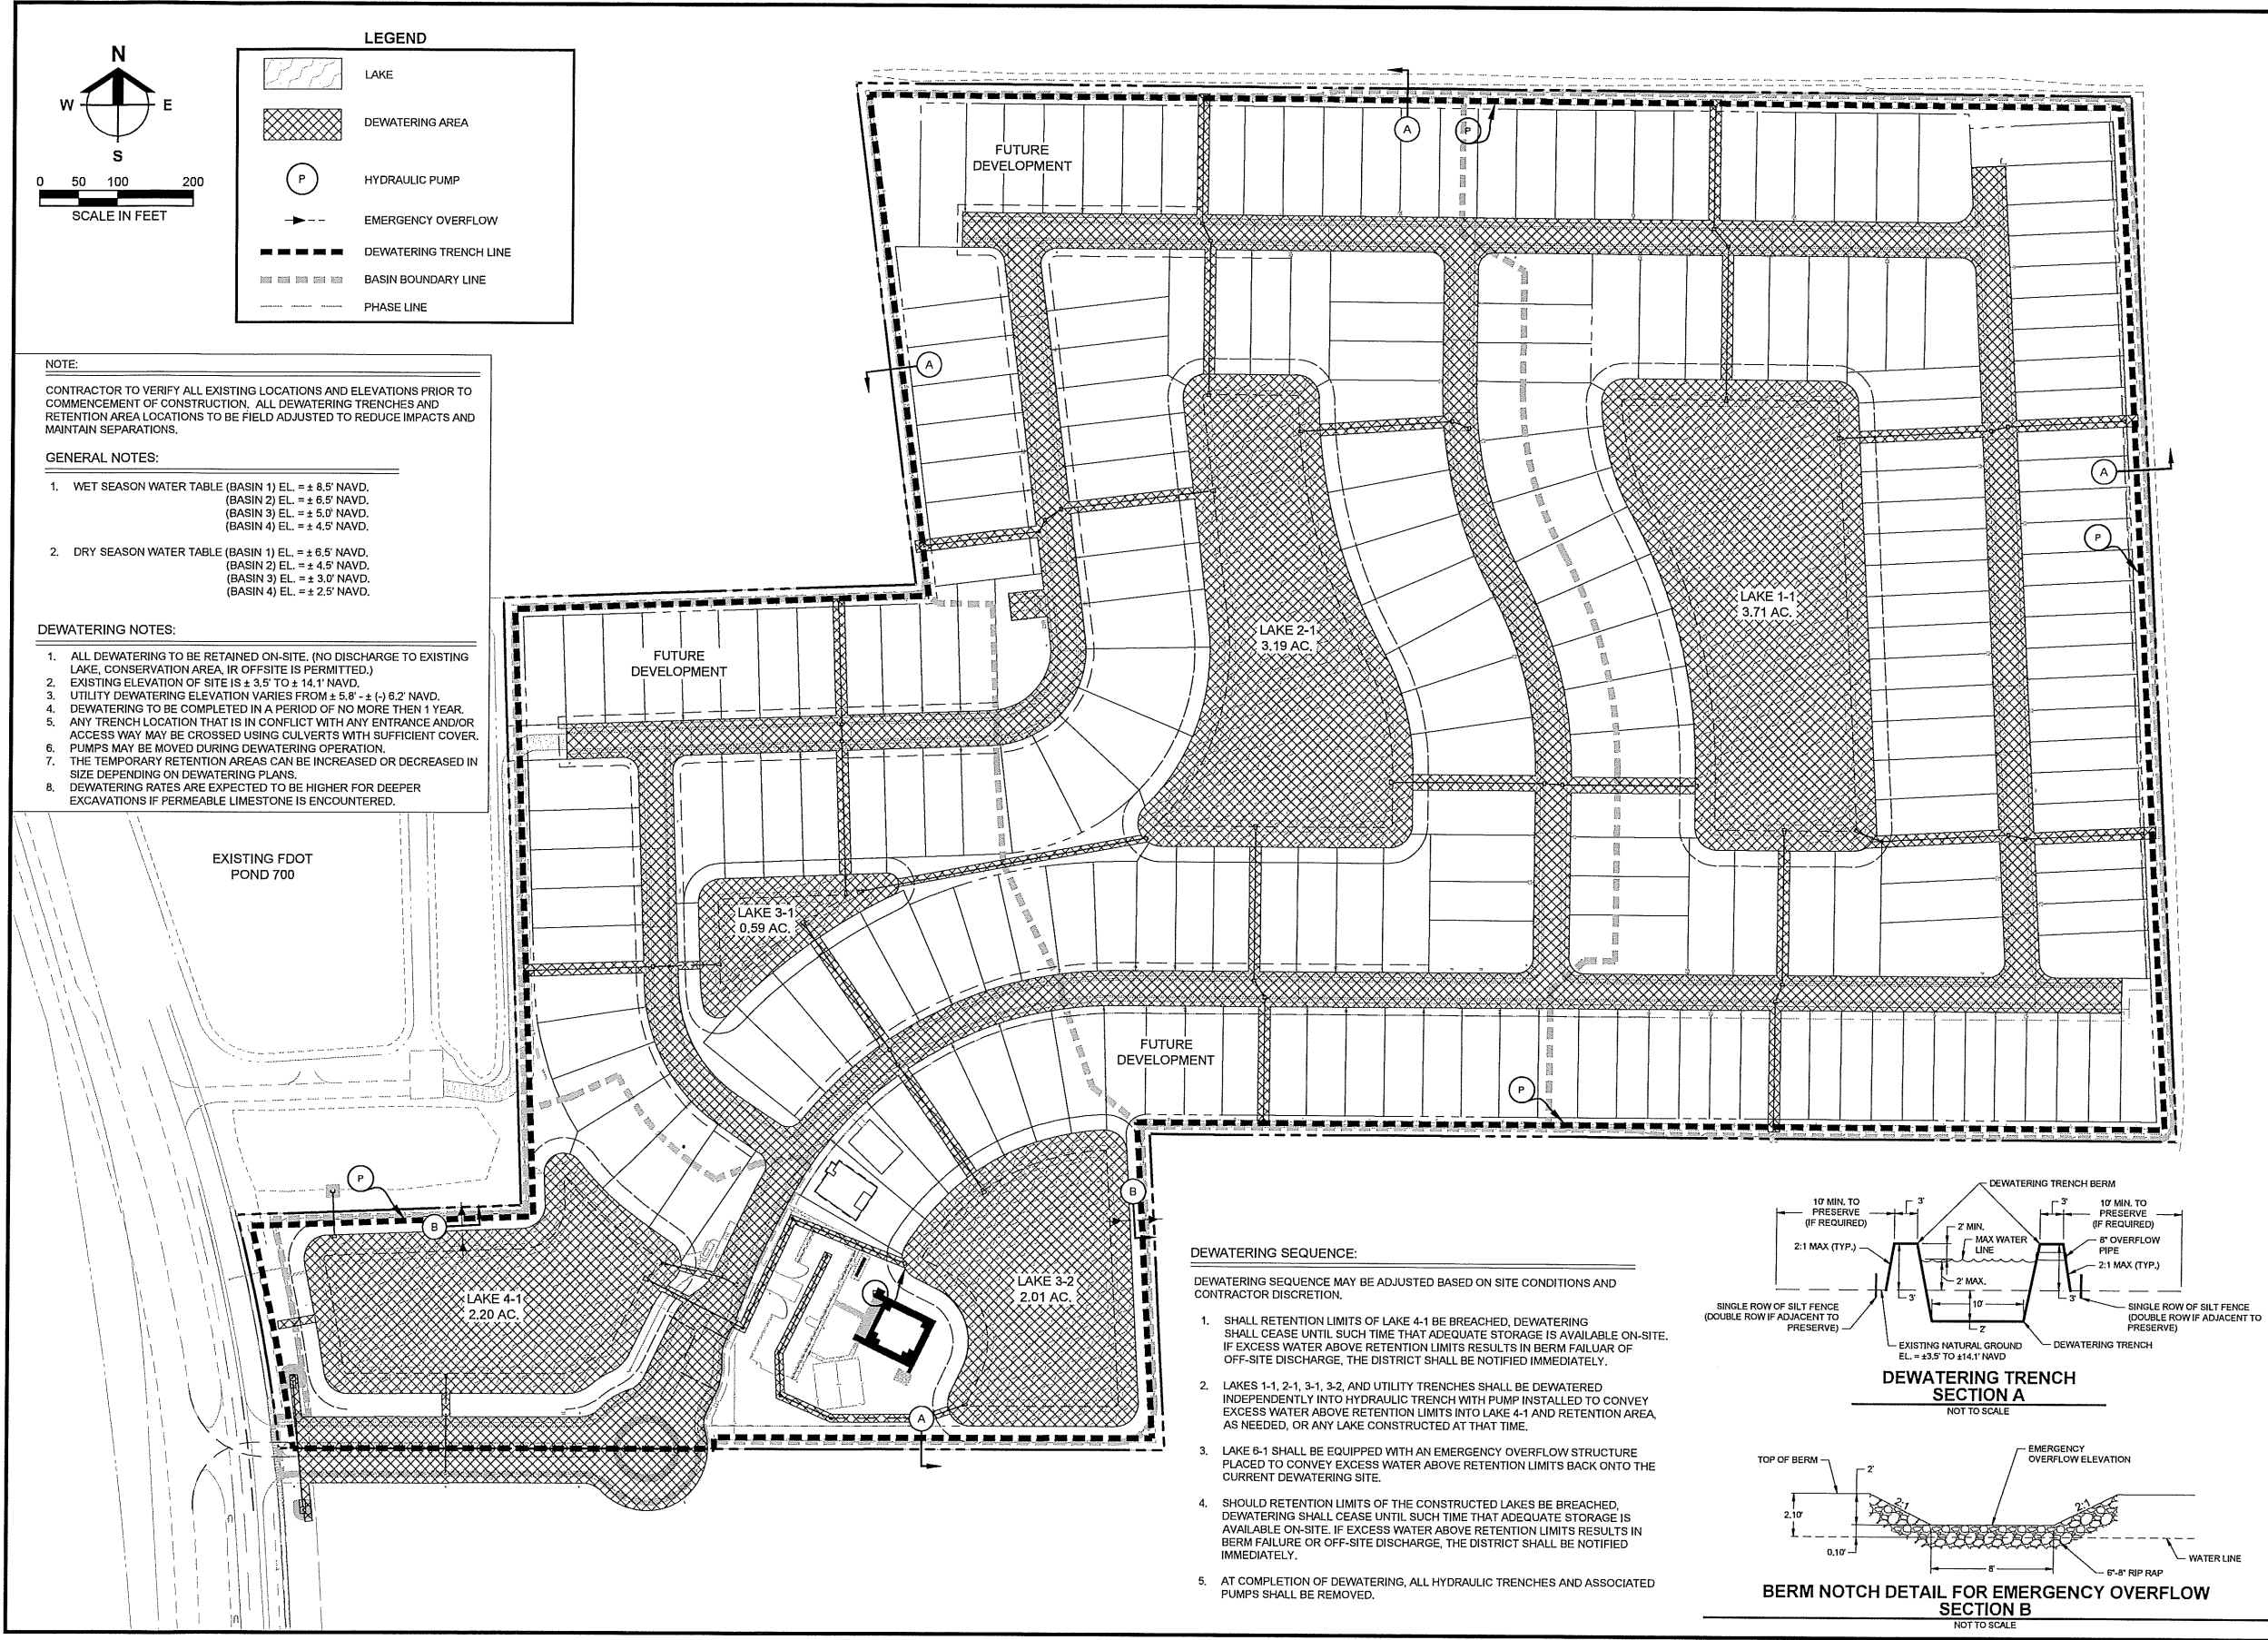

Barraco
and Associates, Inc.
CIVIL ENGINEERING - LAND SURVEYING
LAND PLANNING

www.barraco.net
2271 MCGREGOR BLVD., SUITE 100
FORT MYERS, FLORIDA 33901
PHONE (239) 461-3170
OFFICE LOCATIONS:
FORT MYERS | PANAMA CITY BEACH
FLORIDA BUSINESS REGISTRATIONS
ENGINEERING 7995 - SURVEYING LB-6940

PREPARED FOR

PULTE HOME CORPORATION
24311 WALDEN CENTER DRIVE
SUITE 300
BONITA SPRINGS, FLORIDA 34134
PHONE (239) 498-7711
FAX (239) 498-7707
WWW.PULTEHOMES.COM

PROJECT DESCRIPTION

CASSIA BAY

PUNTA GORDA, FLORIDA

ENGINEER OF RECORD
CARL A. BARRACO, JR., P.E., FOR THE FIRM
FLORIDA P.E. NO. 81259 - CARLJR@BARRACO.NET

DRAWING NOT VALID WITHOUT SEAL, SIGNATURE AND DATE
© COPYRIGHT 2026, BARRACO AND ASSOCIATES, INC.
REPRODUCTION, CHANGES OR ASSIGNMENTS ARE PROHIBITED

FILE NAME J:\24253A008.DWG
LOCATION J:\24253A008\DWG\001
PLOT DATE THU, 5-7-2026 - 9:22 AM
PLOT BY SCOTT DALEY

CROSS REFERENCED DRAWINGS
BASEPLAN = 24253A000.DWG
SURVEY = 23251S000.DWG

PLAN REVISIONS

PLAN STATUS
APPROVAL SUBMITTAL PLANS
CCU #25-1006

DEWATERING PLAN

PROJECT / FILE NO. 24253
SHEET NUMBER 3.2

CCU GENERAL UTILITY NOTES:


- CHARLOTTE COUNTY UTILITIES (CCU) STANDARD SPECIFICATIONS AND STANDARD DETAILS SHALL GOVERN ALL UTILITY WORK. UNDER CERTAIN CIRCUMSTANCES THE STANDARD SPECIFICATIONS AND/OR STANDARD DETAILS MAY BE MODIFIED BY THE SPECIAL PROVISIONS SECTION OF THE CONTRACT DOCUMENTS IN WHICH CASE THE SPECIAL PROVISIONS SHALL PREVAIL. WHEN A CONFLICT EXISTS AMONG THE REQUIREMENTS OF A REFERENCED MATERIAL OR INSTALLATION STANDARD, THE REQUIREMENTS OF CCU SHALL PREVAIL. WHERE THE REQUIREMENTS OF A STATE OR LOCAL AGENCY HAVING JURISDICTION ARE MORE STRINGENT, THOSE REQUIREMENTS SHALL PREVAIL.
- THE CONTRACTOR SHALL OBTAIN ALL REQUIRED COUNTY AND STATE PERMITS PRIOR TO COMMENCING WORK AND SHALL KEEP ONE COPY OF ALL ISSUED PERMITS AT THE SITE AT ALL TIMES DURING CONSTRUCTION.
- THE CONTRACTOR SHALL ASSURE COMPLIANCE WITH ANY OSHA, EPA, AND/OR OTHER FEDERAL OR STATE OF FLORIDA RULES, REGULATIONS OR OTHER REQUIREMENTS, AS EACH MAY APPLY.
- THE CONTRACTOR SHALL HAVE AVAILABLE AT THE JOB SITE ONE CURRENT COPY OF CCU SPECIFICATIONS AND DESIGN DETAILS AND ONE COPY OF THE CONTRACT DOCUMENTS INCLUDING ENGINEERING DRAWINGS, SPECIFICATIONS, SPECIAL PROVISIONS, ETC. NO FIELD CHANGES OR DEVIATION FROM THE CONTRACT DOCUMENTS SHALL BE MADE BY THE CONTRACTOR WITHOUT PRIOR CCU WRITTEN APPROVAL.
- THE CONTRACTOR SHALL PROTECT EXISTING UTILITIES FROM DAMAGE. THE CONTRACTOR SHALL NOTIFY "SUNSHINE STATE ONE CALL" PRIOR TO START OF CONSTRUCTION. THE EXISTING UTILITIES SHOWN ON THE ENGINEERING DRAWINGS ARE FOR DESIGN PURPOSES ONLY. THE CONTRACTOR SHALL MARK LOCATIONS OF UTILITIES BY PAINTING AND/OR FLAGGING THE UTILITY ALIGNMENT. THE CONTRACTOR SHALL PERFORM EXPLORATORY EXCAVATION(S) TO FIELD VERIFY THE LOCATION AND DEPTH OF ALL EXISTING UTILITIES PRIOR TO CONSTRUCTION. THE CONTRACTOR SHALL COMPLY WITH ALL LAWS AND ORDINANCES COVERING THE PROTECTION OF SUCH WORK AND THE SAFETY MEASURES TO BE EMPLOYED THEREIN.
- THE CONTRACTOR SHALL REVIEW THE SITE CONDITIONS PRIOR TO START OF CONSTRUCTION. THE CONTRACTOR SHALL BRING ENGINEERING DRAWING DISCREPANCIES TO THE ATTENTION OF THE ENGINEER PRIOR TO COMMENCING WORK.
- THE CONTRACTOR SHALL CONTACT THE APPLICABLE COUNTY DEPARTMENTS AND ALL OTHER UTILITY COMPANIES A MINIMUM OF 48-HOURS PRIOR TO START OF CONSTRUCTION. THE CONSTRUCTION MANAGEMENT OFFICE OF CHARLOTTE COUNTY COMMUNITY DEVELOPMENT (CCCD) CAN BE REACHED AT 941-575-3600 AND CCU AT 941-764-4516.
- THE CONTRACTOR SHALL NOTIFY ALL AFFECTED UTILITY CUSTOMERS 48 HOURS IN ADVANCE IF WATER AND/OR SEWER SERVICE WILL BE INTERRUPTED DURING CONSTRUCTION.
- IF EXISTING VALVES OR FITTINGS ARE NOT RESTRAINED PROPERLY, THE CONTRACTOR SHALL RESTRAIN EXISTING UTILITIES IN ACCORDANCE WITH CCU REQUIREMENTS AS APPROVED BY CCU.
- THE CONTRACTOR SHALL INSTALL INCIDENTAL FITTINGS REQUIRED TO RESOLVE CONFLICTS BETWEEN EXISTING AND PROPOSED UTILITIES AS DETERMINED IN THE FIELD UNLESS OTHERWISE SHOWN ON THE PLANS. ALL MATERIALS, EQUIPMENT, AND LABOR TO RESOLVE INCIDENTAL CONFLICTS SHALL BE PAID FOR AS PROVIDED FOR IN THE CONTRACT DOCUMENTS.
- ALL VALVES SHALL BE INSTALLED OUTSIDE OF PAVEMENTS UNLESS OTHERWISE SPECIFICALLY SHOWN ON THE PLANS OR APPROVED BY CCU.
- THE CONTRACTOR SHALL INSTALL ALL OPEN TRENCH BURY PIPE IN AN UPRIGHT VERTICAL POSITION SO ALL LETTERING AND/OR STRIPING CAN BE READ FROM ABOVE. DIRECTIONAL BORE HOPE PIPE SHALL MEET THIS REQUIREMENT TO THE EXTENT POSSIBLE.
- THE CONTRACTOR SHALL PUSH HOME ALL SPIGOT ENDS OF PVC AND/OR DI PIPE INTO BELL ENDS WITHIN 1/2" OF THE MANUFACTURER'S INSERTION MARK. IF PIPE IS CUT, THE CONTRACTOR SHALL REPLACE AN INSERTION MARK FROM NEW END OF PIPE AS SHOWN ON THE ORIGINAL PIPE.
- ALL STAINLESS STEEL SHALL BE 316 AUSTENITIC, NON-MAGNETIC UNLESS OTHERWISE APPROVED BY CCU.
- MARKER BALLS AND METALLIC LOCATION TAPE MUST BE INSTALLED IN ACCORDANCE WITH THE CCU STANDARD DETAILS AND CCU STANDARD SPECIFICATIONS.
- CONSTRUCTION AND MATERIALS SHALL BE IN ACCORDANCE WITH CHARLOTTE COUNTY UTILITIES (CCU) STANDARDS AND SPECIFICATIONS. PLANS ARE IN ACCORDANCE WITH CCU MINIMUM DRAWING AND SUBMITTAL REQUIREMENTS FOR POTABLE WATER, WASTEWATER AND RECLAIMED WATER PROJECTS DATED NOVEMBER 1, 2011. STATE PLANE COORDINATES (FEET) WILL BE SUPPLIED FOR THE RECORD DRAWINGS.

ADDITIONAL COUNTY NOTES

- IT SHALL BE THE DEVELOPER'S RESPONSIBILITY TO PROTECT ALL COUNTY OWNED AND MAINTAINED FACILITIES. ANY/ALL COST ASSOCIATED WITH ALTERATIONS, RELOCATION OR REPAIRS MADE NECESSARY BY THIS DEVELOPMENT SHALL BE BORNE BY THE EITHER OWNER, DEVELOPER AND/OR CONTRACTOR. SPLICES IN THE FIBER OPTIC AND/OR ROADWAY LIGHTING CABLE(S) OR THE ADDITION OF ADDITIONAL PULL/JUNCTION BOXED WILL NOT BE PERMITTED IN THE EVENT A CABLE IS CUT, DAMAGED OR REQUIRES RELOCATION. THE CABLE(S) SHALL BE RESTORED BACK TO THE ORIGINAL CONFIGURATION, ORIGINAL CONFIGURATION ID DEFINED AS SYSTEM STATUS, LAYOUT AND DESIGN PRIOR TO ANY WORK COMMENCING.
- A RIGHT OF WAY INTERNET UTILITIES PERMIT WILL BE REQUIRED FOR ANY WORK ASSOCIATED WITH INSPECTION, RELOCATION OR THE REPAIR OF ANY EXISTING COUNTY OWNED OR MAINTAINED FACILITY WITHIN BURNT STORE ROAD PUBLIC RIGHTS-OF-WAY. SPECIFIC STIPULATIONS OR CONDITIONS WILL BE IMPOSED AT TIME OF PERMIT APPLICATION. IN THE EVENT COUNTY OWNED FACILITIES REQUIRE ALTERATIONS, RELOCATION AND/OR REPAIR, THAT WORK WILL BE PERFORMED BY CHARLOTTE COUNTY FORCES OR FORCES CONTRACTED BY OR APPROVED BY CHARLOTTE COUNTY TO MAKE THE NECESSARY CORRECTIONS. EITHER THE OWNER, DEVELOPER AND/OR CONTRACTOR WILL POST A CHECK IN AN AMOUNT SUFFICIENT TO COVER MENTIONED COSTS OR THE COSTS NEEDED TO INSPECT WORK TO ENSURE WORK PERFORMED WITHIN THE RIGHT-OF-WAY IS PERFORMED IN ACCORDANCE WITH AND ACCEPTABLE TO COUNTY AND FOOT STANDARDS. AN ESTIMATED AMOUNT WILL BE CALCULATED BASED UPON THE TYPE OF WORK REQUIRED. SHOULD THE COST TO ALTER, RELOCATE, REPAIR, OR INSPECT EXCEED THE ESTIMATED AND POSTED AMOUNT, THE PERMIT HOLDER BY ACCEPTANCE OF THE PERMIT CONDITIONS, WILL BE CHARGED AND AGREE TO REIMBURSE CHARLOTTE COUNTY. ANY ADDITIONAL COSTS INCURRED, NO WORK SHALL COMMENCE UNTIL THIS CHECK IS POSTED AND NO GO WILL BE GIVEN UNTIL ANY OUTSTANDING MONIES DUE THE COUNTY ARE SETTLED.

GENERAL UTILITY NOTES:

- ALL UTILITY CONSTRUCTION TO BE IN ACCORDANCE WITH THE CHARLOTTE COUNTY UTILITIES TECHNICAL SPECIFICATIONS AND DETAILS, LATEST EDITION AND RESOURCE CONSERVATION SYSTEMS.
- CONTRACTOR TO VERIFY SIZE AND LOCATION OF EXISTING UTILITIES PRIOR TO COMMENCING CONSTRUCTION.
- LOCATIONS OF PROPOSED UTILITY LINES ARE SUBJECT TO MODIFICATION TO PRESERVE EXISTING VEGETATION AS DETERMINED BY ENGINEER.
- EXERCISE CARE TO PROTECT THE ROOTS OF TREES TO REMAIN. WITHIN THE BRANCH SPREAD OF SUCH TREES, PERFORM ALL TRENCHING BY HAND. OPEN THE TRENCH ONLY WHEN UTILITIES CAN BE INSTALLED IMMEDIATELY. PRUNE INJURED ROOTS CLEANLY AND BACKFILL AS SOON AS POSSIBLE.
- CONTRACTOR SHALL NOTIFY ALL UTILITY PROVIDERS AT LEAST 48 HOURS PRIOR TO THE START OF UNDERGROUND CONSTRUCTION. THE CONTRACTOR SHALL DETERMINE IF UTILITIES OTHER THAN THOSE SHOWN ON THESE PLANS EXIST.
- ALL UNDERGROUND UTILITIES LOCATED BENEATH THE STABILIZED PORTION OF THE ROAD BED SHALL BE INSTALLED PRIOR TO COMPACTION OF THE SUBGRADE.
- CONTRACTOR TO PROVIDE COORDINATION AND INSTALL CONDUITS FOR LOCATION AND PREPARATION OF UTILITY RECORD DRAWINGS FOR OWNER PRIOR TO FINAL PAYMENT REQUEST.
- NO TREES OR SHRUBS SHALL BE PLACED SO AS TO BLOCK ACCESS OR LINE OF SIGHT TO FIRE HYDRANTS PLACED WITHIN LANDSCAPE ISLANDS THROUGHOUT THE PROJECT SITE.
- PROPOSED FITTINGS ON PRESSURIZED MAINS ARE PLACED AS SHOWN AT BENDS. ADDITIONAL BENDS MAY BE REQUIRED TO BEND MAINS AS SHOWN. IF ANY ADDITIONAL BENDS ARE INSTALLED, CONTRACTOR TO INSTALL CONDUITS FOR LOCATION ON RECORD DRAWINGS.
- CONTRACTOR TO COORDINATE WITH ELECTRIC, TELEPHONE AND CABLE COMPANIES TO ASSURE THAT NO SANITARY SEWER OR WATERLINE SERVICES ARE INSTALLED UNDER PROPOSED TRANSFORMERS.
- ALL WATER SERVICES ARE TO BE 1" UNLESS NOTED OTHERWISE.
- CONTRACTOR TO PROVIDE 5' OF HORIZONTAL SEPARATION BETWEEN ALL PORTIONS OF THE PROPOSED WATERMAIN AND WATERMAIN BENDS, TO ALL MITERED ENDS, RCP, CATCH BASINS, AND THE BACK OF THE CURB.
- ALL BACKFLOW PREVENTORS TO BE REDUCED PRESSURE.

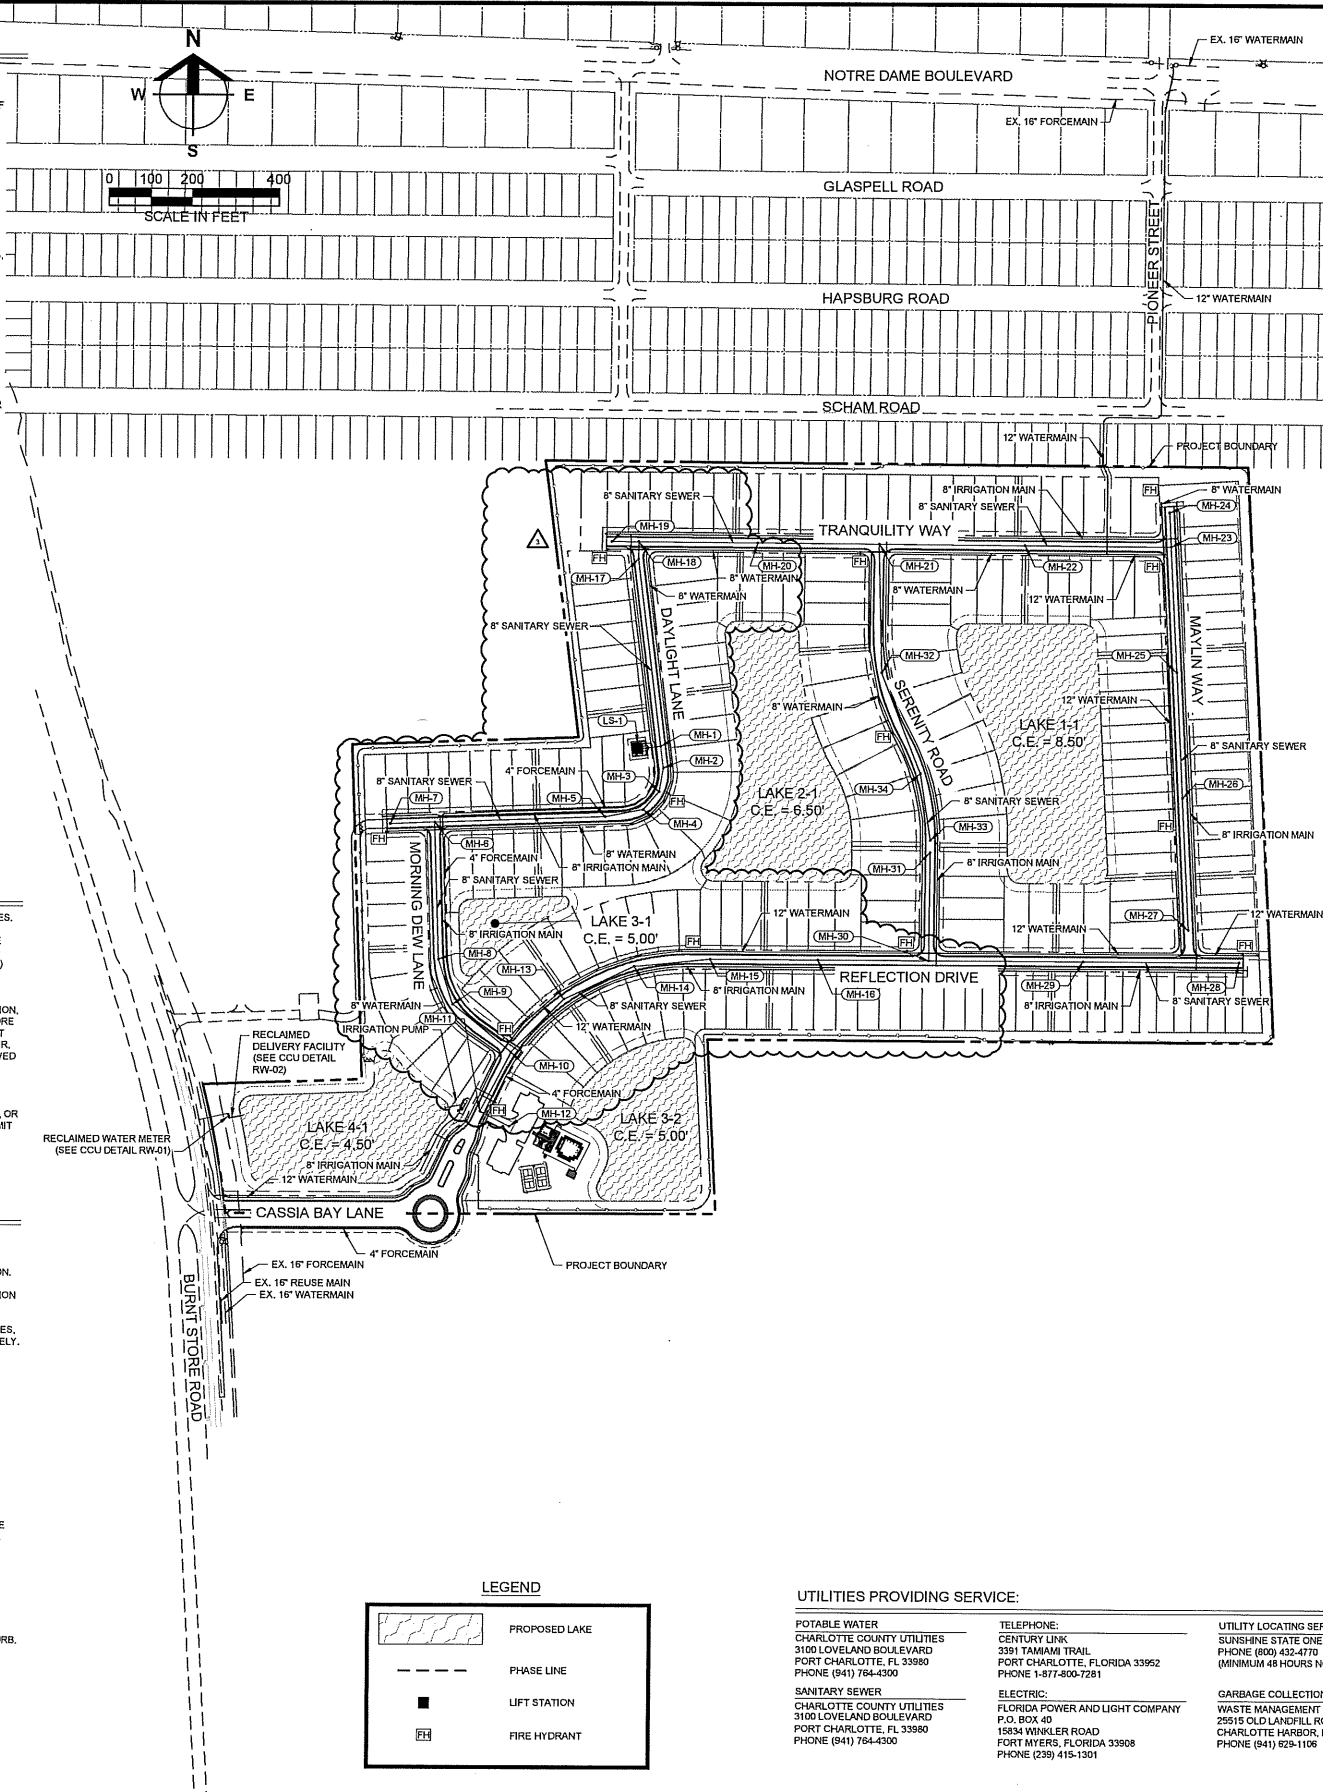

WATERLINE NOTES:

- THE ENDS OF ALL CAPPED POTABLE WATERLINES SHALL BE MARKED WITH ELECTRONIC MARKERS AND 2"x4" STAKES 5' IN LENGTH WITH Z ABOVE GROUND.
- ALL POTABLE WATERLINES SHALL BE AWWA C-900, CLASS 150 PVC RUBBER GASKET PIPE WITH BELL AND SPIGOT ENDS UNLESS NOTED OTHERWISE.
- ALL WATERLINES SHALL HAVE A MINIMUM COVER OF 36\".
- CONTRACTOR SHALL USE BENDS AT CONFLICTS. RESTRAINTS TO BE MEGALUG OR APPROVED EQUAL. CONTRACTOR SHALL NOT DEFLECT PIPE WITHOUT PRIOR WRITTEN APPROVAL FROM CHARLOTTE COUNTY UTILITIES. DEFLECTIONS ARE ALSO REQUIRED TO BE DR-14.
- PROPOSED PIPE FITTINGS ARE SHOWN AT BENDS IN WATERLINE. ADDITIONAL FITTINGS MAY BE REQUIRED TO BEND WATERLINE AS SHOWN.
- THE CONTRACTOR SHALL PLACE PROPOSED VALVES AS SHOWN. THE VALVE BOX SHALL NOT BE LOCATED IN PAVEMENT, BRICK PAVERS OR DRIVEWAY AREAS.
- THE CONTRACTOR SHALL PROVIDE AND INSTALL BLUE REFLECTIVE PAVEMENT MARKERS AS REQUIRED NEAR PROPOSED FIRE HYDRANTS.
- ALL COMPONENTS OF THE POTABLE WATER SYSTEM SHALL BE IN CONFORMANCE WITH AMERICAN NATIONAL STANDARDS INSTITUTE / NSF INTERNATIONAL STANDARD 61. ALL COMPONENTS INSTALLATION AND TESTING OF THE POTABLE WATER SYSTEM SHALL BE ACCORDANCE WITH ALL AWWA APPLICABLE STANDARDS.
- ALL WATER SERVICE LINES UNDER ROADWAY SHALL BE PLACED IN A 3-INCH SCHEDULE 40 PVC CASING.

SANITARY SEWER NOTES:

- GRAVITY SEWER LINES SHALL BE PVC (SDR-35), GREEN IN COLOR, UNLESS NOTED OTHERWISE. GRAVITY SEWER GOING TO LIFT STATION SHALL BE C-200 (SDR-14) UNLESS NOTED OTHERWISE.
- ALL SEWER PIPE LENGTHS ARE APPROXIMATE AND ARE MEASURED FROM THE CENTER OF STRUCTURE.
- MANHOLE TOP ELEVATIONS ARE APPROXIMATE AND SHOULD BE ADJUSTED TO FINAL GRADE OR PAVEMENT ELEVATION.
- ALL SANITARY SEWER SERVICE INVERTS TO BE PLACED A MINIMUM OF 36\" BELOW BACK OF CURB (MIN. 1% SLOPE FROM MAIN) TYPICAL UNLESS IN CONFLICT WITH WATERLINE. MAINTAIN MINIMUM 6\" CLEARANCE UNDER POTABLE WATERLINE.
- ALL SANITARY SEWER FORCE MAINS 4\" TO 12\" SHALL BE PVC C-900, CLASS 150 MINIMUM UNLESS NOTED OTHERWISE, WITH A MINIMUM COVER OF 48\".
- DEFLECTION TESTING IN ACCORDANCE WITH TECHNICAL SPECIFICATIONS FOR GRAVITY SEWER MAY NOT BE UNDERTAKEN UNTIL 30 DAYS AFTER FINAL BACK FILLING OF THE TRENCH IS COMPLETE.
- PIPE JOINTS USED FOR GRAVITY SEWER SHALL NOT EXCEED THE MAXIMUM DEFLECTION TOLERANCE PROVIDED IN THE TECHNICAL SPECIFICATIONS OR 5%, WHICHEVER IS LESS.
- ALL GRAVITY SEWER MAINS SHALL BE TESTED WITH A MANDREL WITH A DIAMETER OF NOT LESS THAN 95% OF THE INSIDE PIPE DIAMETER. MANDREL TESTS MUST BE PERFORMED WITHOUT USE OF MECHANICAL DEVICES.

GENERAL IRRIGATION NOTES:

- IRRIGATION MAINS SIZED AND DESIGNED BY OTHERS.
- IRRIGATION SHALL UTILIZE A CENTRALIZED IRRIGATION SYSTEM THAT DRAWS SOURCE WATER FROM PROPOSED LAKE. THE CENTRALIZED IRRIGATION SYSTEM MUST COMPLY WITH CHARLOTTE COUNTY ORDINANCE NO. 3-8, AS AMENDED. (CHARLOTTE COUNTY WATER CONSERVATION ORDINANCE).
- ALL COMPONENTS OF THE IRRIGATION WATER SYSTEM SHALL BE IN CONFORMANCE WITH AMERICAN NATIONAL STANDARDS INSTITUTE / NSF INTERNATIONAL STANDARD 61. ALL COMPONENTS INSTALLATION AND TESTING OF THE IRRIGATION WATER SYSTEM SHALL BE ACCORDANCE WITH ALL AWWA APPLICABLE STANDARDS AND SHALL MEET ALL MINIMUM AND MAXIMUM MANUFACTURER'S STANDARDS.

PIPE LENGTHS:

WATERMAIN	LENGTH
8\" DR-18 PVC	3910 L.F.
8\" DR-14 PVC	191 L.F.
12\" DR-18 PVC	4,624 L.F.
12\" DR-14 PVC	432 L.F.
SANITARY	LENGTH
8\" SDR-35	717 L.F.
8\" SDR-14	51 L.F.
MANHOLE TOTAL	35 EA.
FORCEMAIN	LENGTH
4\" DR-14 PVC	126 L.F.
4\" DR-18 PVC	2,101 L.F.
RECLAIMED MAIN	LENGTH
6\" DR-18 PVC	135 L.F.

UPDATED - 2025-08-27

UTILITIES PROVIDING SERVICE:

POTABLE WATER
CHARLOTTE COUNTY UTILITIES
3100 LOVELAND BOULEVARD
PORT CHARLOTTE, FL 33980
PHONE (941) 764-4300

SANITARY SEWER
CHARLOTTE COUNTY UTILITIES
3100 LOVELAND BOULEVARD
PORT CHARLOTTE, FL 33980
PHONE (941) 764-4300

TELEPHONE:
CENTURY LINK
3391 TAMMAM TRAIL
PORT CHARLOTTE, FLORIDA 33962
PHONE 1-877-800-7281

ELECTRIC:
FLORIDA POWER AND LIGHT COMPANY
P.O. BOX 40
15834 WINKLER ROAD
FORT MYERS, FLORIDA 33908
PHONE (239) 415-1301

UTILITY LOCATING SERVICE
SUNSHINE STATE ONE CALL CENTER
PHONE (800) 432-4770
(MINIMUM 48 HOURS NOTICE REQUIRED)

GARBAGE COLLECTION
WASTE MANAGEMENT OF CHARLOTTE COUNTY
25515 OLD LANDFILL ROAD
CHARLOTTE HARBOR, FL 33980
PHONE (941) 624-1106

EMERGENCY SERVICES
CHARLOTTE COUNTY FIRE & EMS
PHONE (941) 743-1367

IRRIGATION (ON-SITE)
PRIVATE

IRRIGATION (BULK SUPPLY)
CHARLOTTE COUNTY UTILITIES
25515 HARBOR VIEW ROAD, UNIT 1
PORT CHARLOTTE, FL 33980
PHONE (941) 764-4300

Barraco

Band Associates, Inc.
CIVIL ENGINEERING - LAND SURVEYING
LAND PLANNING

www.barraco.net

2271 MCGREGOR BLVD., SUITE 100
FORT MYERS, FLORIDA 33901
PHONE (239) 461-3170
OFFICE LOCATIONS:
FORT MYERS | PANAMA CITY BEACH
FLORIDA BUSINESS REGISTRATIONS
ENGINEERING 7995 - SURVEYING LB-6940

PREPARED FOR

Pulte
Homes

PULTE HOME CORPORATION
24311 WALDEN CENTER DRIVE
SUITE 300
BONITA SPRINGS, FLORIDA 34134
PHONE (239) 498-7711
FAX (239) 498-7707
WWW.PULTEHOMES.COM

PROJECT DESCRIPTION

CASSIA BAY

PUNTA GORDA, FLORIDA

ENGINEER OF RECORD

CARL A. BARRACO, JR., P.E., FOR THE FIRM
FLORIDA P.E. NO. 81239 - CARLJB@BARRACO.NET

DRAWING NOT VALID WITHOUT SEAL, SIGNATURE AND DATE
© COPYRIGHT 2026, BARRACO AND ASSOCIATES, INC.
REPRODUCTION, CHANGES OR ASSIGNMENTS ARE PROHIBITED

FILE NAME J:\24253\DWG

LOCATION J:\24253\DWG\DWG

PLOT DATE THU, 5-7-2026 - 9:25 AM

PLOT BY SCOTT DALEY

CROSS REFERENCED DRAWINGS

BASEPLAN = 24253A00.DWG

SURVEY = 23251500.DWG

PLAN REVISIONS

2026-1-30	AMENDMENT REVISIONS	

PLAN STATUS

APPROVAL SUBMITTAL PLANS
CCU #25-1006

**MASTER
UTILITY
PLAN**

PROJECT / FILE NO.

24253

SHEET NUMBER

6.0