
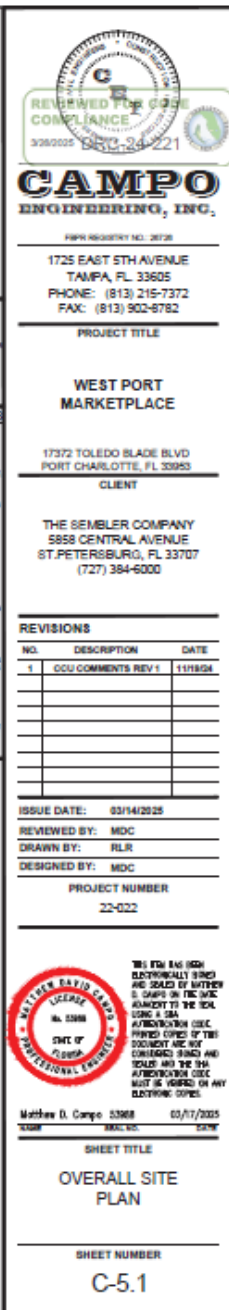


[illegible]

TREE REMOVAL PLAN

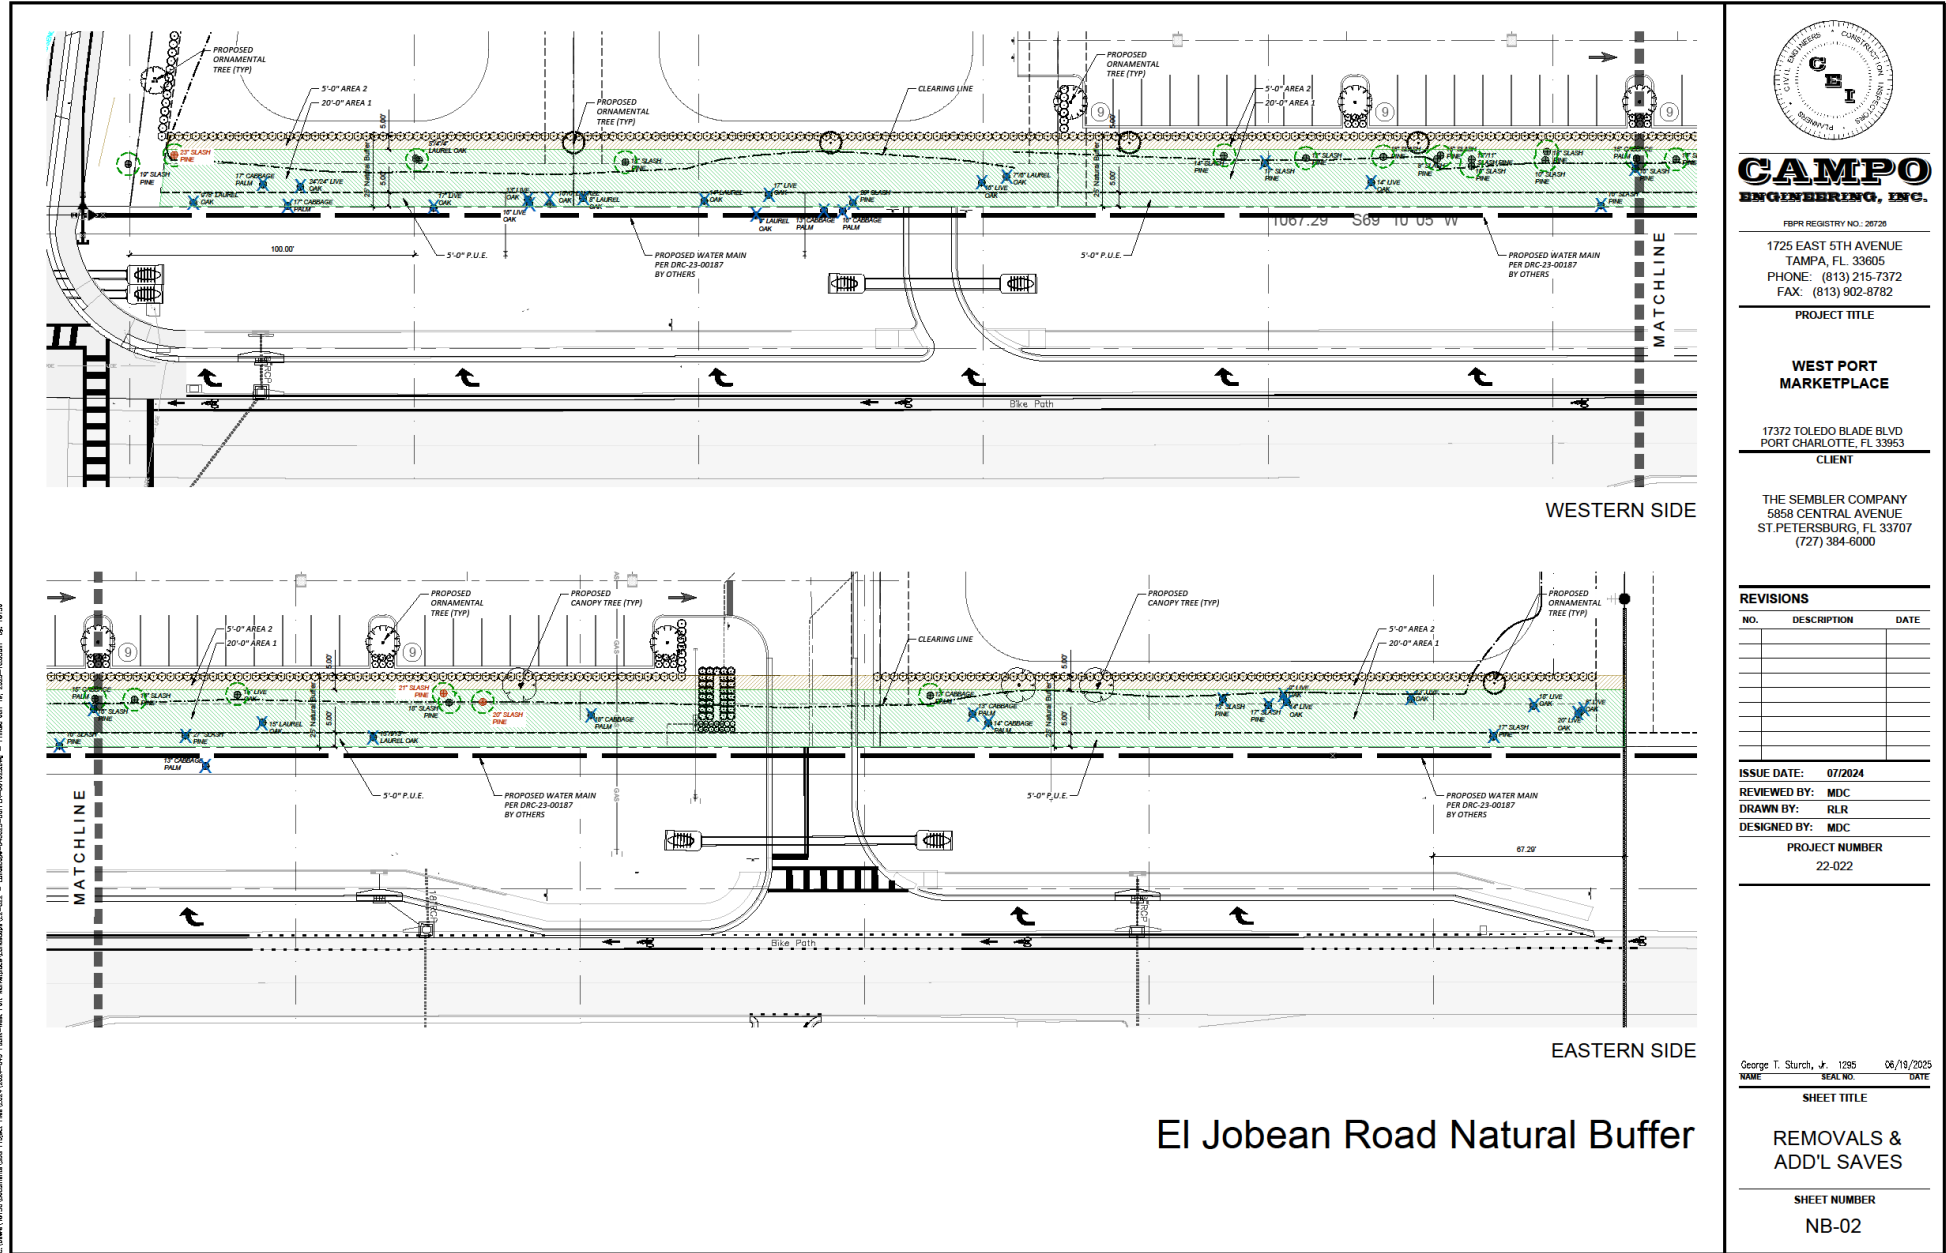

CAMPO
ENGINEERING, INC.

FPBR REGISTRY NO.: 28728

1725 EAST 5TH AVENUE
TAMPA, FL 33605
PHONE: (813) 215-7372
FAX: (813) 902-8782

PROJECT TITLE

**WEST PORT
MARKETPLACE**

17372 TOLEDO BLADE BLVD
PORT CHARLOTTE, FL 33953
CLIENT

THE SEMBLER COMPANY
5858 CENTRAL AVENUE
ST. PETERSBURG, FL 33707
(727) 384-6000

REVISIONS

NO.	DESCRIPTION	DATE

ISSUE DATE: 07/2024

REVIEWED BY: MDC

DRAWN BY: RLR

DESIGNED BY: MDC

PROJECT NUMBER
22-022

George T. Sturch, Jr. 1295 06/19/2025
NAME SEAL NO. DATE

SHEET TITLE

REMOVALS &
ADD'L SAVES


SHEET NUMBER

NB-02


TREE POINT CALCULATION SUMMARY

Trees Removed Outside Five Ft PUE		Tree Removed Within the Five Ft PUE	
Caliper/Species	Tree Points	Caliper/Species	Tree Points
17" Cabbage Palm	0.5	9"/8" Laurel Oak	10
24"/24" Live Oak	27	17" Cabbage Palm	0.5
16" Live Oak	9.5	17" Live Oak	10
7"/6" Laurel Oak	9.5	13" Live Oak	8
17" Slash Pine	10	16" Live Oak	9.5
14" Live Oak	8.5	16"/6" Laurel Oak	14
16" Slash Pine	9.5	8" Laurel Oak	5.5
15" Laurel Oak	9	14" Laurel Oak	8.5
18" Cabbage Palm	0.5	17" Live Oak	10
13" Cabbage Palm	0.5	20" Slash Pine	11.5
14" Cabbage Palm	0.5	16" Slash Pine	9.5
13" Slash Pine	8	27" Slash Pine	15
18" Live Oak	10.5	13"/9"/5" Laurel Oak	18
20" Live Oak	11.5	17" Slash Pine	10
8" Live Oak	5.5	TOTAL	140
14" Oak	8.5		
13 " Oak	8		
9" Oak	6		
17" Slash Pine	10		
TOTAL	153.0		

CONCEPTUAL TREE REPLACEMENT PLAN

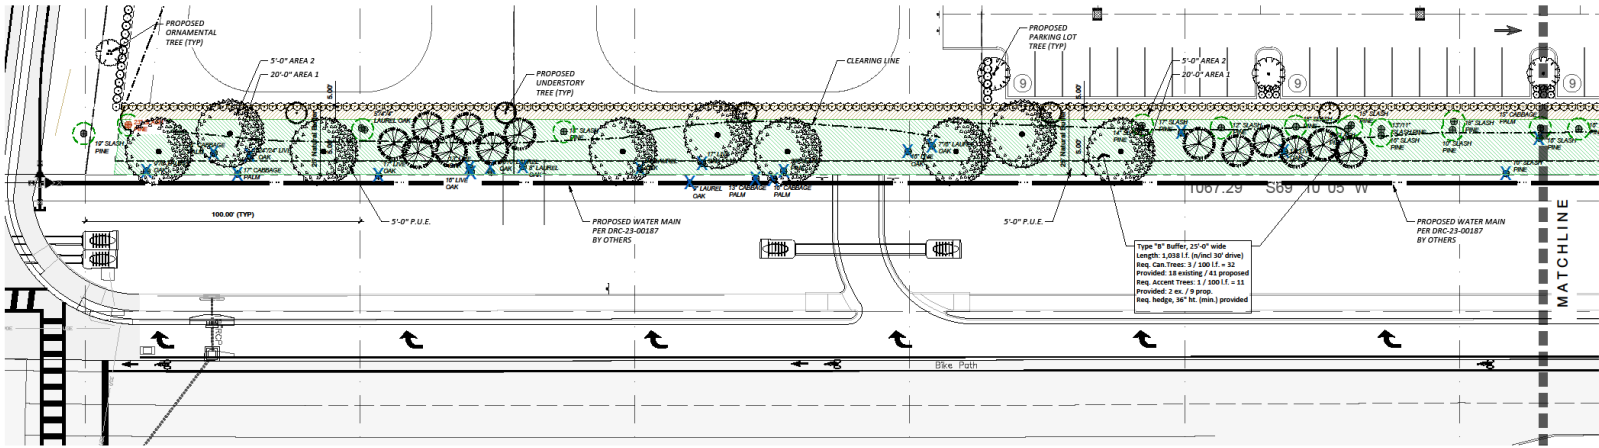

WESTERN SIDE

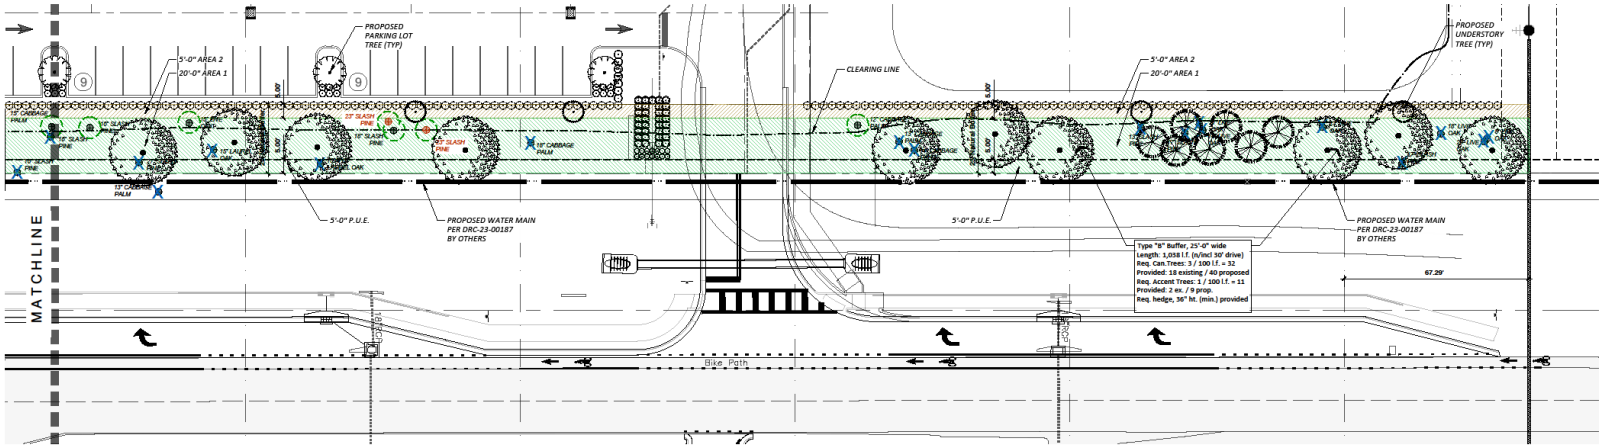

EASTERN SIDE

GRAPHIC KEY

-  "Densa" Slash Pine, 4" caliper (20)
-  Southern Live Oak, 10" caliper (19)

El Jobean Road Natural Buffer



CAMPO
ENGINEERING, INC.

FBPR REGISTRY NO.: 28726

1725 EAST 5TH AVENUE
TAMPA, FL 33605
PHONE: (813) 215-7372
FAX: (813) 902-8782

PROJECT TITLE

**WEST PORT
MARKETPLACE**

17372 TOLEDO BLADE BLVD
PORT CHARLOTTE, FL 33953
CLIENT

THE SEMBLER COMPANY
5858 CENTRAL AVENUE
ST. PETERSBURG, FL 33707
(727) 384-6000

REVISIONS

NO.	DESCRIPTION	DATE

ISSUE DATE: 07/2024

REVIEWED BY: MDC

DRAWN BY: RLR

DESIGNED BY: MDC

PROJECT NUMBER
22-022



George T. Sturch, Jr. 1285 08/28/2025
ISSUE SEAL NO. DATE

SHEET TITLE

**REPLACEMENT
TREE PLAN**

SHEET NUMBER

NB-01





(02-09-2025)

Pinus elliottii , *Pinus elliottii*

Field Grown

249mi

Trees In The South Inc
Donalsonville, GA

Field Grown

5-6in Cal

249mi

Trees In The South Inc

Field Grown

2.5-3in Cal, 10-12ft HT