


ACKERMAN ZONE 2 PLUMBING CONTRACT - PLUMBING CONTRACT #6			
No.	ILA Rec'd	Owner's Name	Property Address
1	Rec'd 6.16.22	'TROJAN RUSS & LINDA'	'18782 ACKERMAN AVE'
2	Rec'd 9.14.22	'KEMPER KARL C & ANGELA L'	'4200 BUR ST'
3	not rec'd	'METZGER BRIAN L & CARRI D'	'4201 BUR ST'
4	Rec'd 9.1.22	'SLOAN WALTER D & MARY ANN'	'4208 BUR ST'
5	Rec'd 10.10.22	'MACFARLANE JOHN S & CYNTHIA S'	'4216 BUR ST'
6	Rec'd 9.6.22	'COULOMBE SCOTT M & DRINA C'	'4217 BUR ST'
7	NO SIGNED ILA	'OWEN MICHAEL T'	'4224 BUR ST'
8	Rec'd 10.12.22	'CARTER RACHEL & JOANN CASSELL'	'4231 BUR ST'
9	Rec'd 11.8.22	'HILL ELLANORE W TR'	'4234 BUR ST'
10	not rec'd	'STALNAKER JEFFERY & TISHA'	'4239 BUR ST'
11	Rec'd 9.6.22	'TOMPKINS KATHLEEN & MICHAEL E'	'4247 BUR ST'
12	Rec'd 9.7.22	'PANTORE GLENN'	'4254 BUR ST'
13	Rec'd 11.17.22	'THAYER KENNETH & QUINCY'	'4255 BUR ST'
14	not rec'd	'CDC CAPITAL INVESTMENTS LLC'	'4214 COCKRELL ST'
15	Rec'd 9.14.22	'LAFRANTZ JEANNE'	'4222 COCKRELL ST'
16	Rec'd 10.19.22	'GAGNON CANDICE LEIGH & DANIEL S'	'4229 COCKRELL ST'
17	Rec'd 9.12.22	'JUDY BETTEMARIE'	'4230 COCKRELL ST'
18	Rec'd 11.17.22	'FALK STEVEN'	'4238 COCKRELL ST'
19	Rec'd 10.5.22	'LITTLE CURTIS & NANCY'	'4254 COCKRELL ST'
20	Rec'd 9.12.22	'DITZLER JOHN EDWARD & JUDITH RITA L/E'	'18597 LAKE WORTH BLVD'
21	Rec'd 9.16.22	'GUNTHER ADAM MARTIN'	'18620 LAKE WORTH BLVD'
22	not rec'd	'MILFORD TIMOTHY J & SHARON L'	'18685 LAKE WORTH BLVD'
23	Rec'd 10.14.22	'HIPPCHEEN KEVIN & MICHELLE'	'18693 LAKE WORTH BLVD'
24	Rec'd 11.8.22	'OBRIEN KRISTEN'	'18701 LAKE WORTH BLVD'
25	Rec'd 9.6.22	'SOWA THOMAS'	'18717 LAKE WORTH BLVD'
26	Rec'd 11.17.22	'WILLIAMS ESMIE'	'18720 LAKE WORTH BLVD'
27	Rec'd 11.8.22	'DODSON SALLY A & ARD & JLP'	'18741 LAKE WORTH BLVD'
28	Rec'd	'ESTRADA MARTHA & HARRY TORRES'	'18749 LAKE WORTH BLVD'
29	Rec'd 11.8.22	'VICTORIA CLIFFORD J'	'18757 LAKE WORTH BLVD'
30	not rec'd	'HAWKSHEAD JEFFREY LLOYD & MB'	'18765 LAKE WORTH BLVD'
31	Rec'd 9.6.22	'WOLCOTT KAREN Y'	'18789 LAKE WORTH BLVD'
32	Rec'd 9.9.22	'DOOLITTLE DAVID S & CRISTINA D'	'18813 LAKE WORTH BLVD'
33	Rec'd 9.16.22	'NELSON BARBARA J'	'18845 LAKE WORTH BLVD'
34	Rec'd 9.6.22	'ODENHAUSEN WENDI J'	'18850 LAKE WORTH BLVD'
35	Rec'd 7.18.23	'MILLITZER THOMAS E'	'18861 LAKE WORTH BLVD'
36	Rec'd 11.29.22	'REYNOLDS CHARLES J & HEIDI J'	'4220 MALLEE ST'
37	Rec'd 10.27.22	'GILBERT JODY M & JKGD&RDG'	'4221 MALLEE ST'
38	Rec'd 10.19.22	'HANCOCK JEFFREY A & MICHELLE J'	'4228 MALLEE ST'
39	Rec'd	'PHAN THUY HONG & TRANG MINH NGUYEN'	'4229 MALLEE ST'
40	Rec'd 10.27.22	'CLARK JOHN MARTIN & MARY ELLEN'	'4236 MALLEE ST'
41	Rec'd 2.22.23	'ALMEIDA ANTONIO & TINA'	'4237 MALLEE ST'
42	Rec'd 9.1.22	'SHEA JOHN V & DONNA L'	'4255 MALLEE ST'
43	Rec'd 10.5.22	'LORTIE ROBERT H & HAZEL V'	'19332 MIDWAY BLVD'
44	Rec'd 9.9.22	'DUPONT SUZIE'	'19333 MIDWAY BLVD'
45	Rec'd 11.17.22	'POLANCO HECTOR A & LUCIA'	'4263 MUNDELLA CIR'
46	Rec'd 9.6.22	'JEKANOWSKI THOMAS R & JEANNE M'	'4270 MUNDELLA CIR'
47	Rec'd 10.22.22	Confidentiality Requested -	'4271 MUNDELLA CIR'
48	not rec'd	'PARK MICHAEL E'	'4278 MUNDELLA CIR'
49	Rec'd 9.6.22	'DAUGHERTY WAYNE D & JA CHRISTOPHER'	'4279 MUNDELLA CIR'
50	Rec'd 10.7.22	'LUBENOW JUDY L TRUSTEE'	'4286 MUNDELLA CIR'

ACKERMAN ZONE 2 PLUMBING CONTRACT - PLUMBING CONTRACT #6				
No.	ILA Rec'd	Owner's Name	Property Address	
51	Rec'd 10.5.22	'RAMIRO JUDY & JOSE A PEREZ'	'4287	MUNDELLA CIR'
52	Rec'd 10.7.22	'LUBENOW JUDY L TRUSTEE'	'4294	MUNDELLA CIR'
53	Rec'd 9.8.22	'MURANO LOUIS R'	'4295	MUNDELLA CIR'
54	Rec'd 11.30.22	'KASSING ROBERT L SR L/E'	'4302	MUNDELLA CIR'
55	Rec'd 9.12.22	'STORY ANNA'	'4310	MUNDELLA CIR'
56	Rec'd 9.12.22	'STORY JOHN & ANNA WOLODKOWICZ'	'4311	MUNDELLA CIR'
57	Rec'd 10.5.22	'KIRK MATTHEW TODD TRUSTEE'	'4318	MUNDELLA CIR'
58	Rec'd 9.7.22	'LANE NANCY E & DAVID J'	'4326	MUNDELLA CIR'
59	Rec'd 2.22.23	'MARCIL STEVEN'	'4327	MUNDELLA CIR'
60	Rec'd 9.6.22	'OSBORNE WILLIAM H & BONNIE J'	'4334	MUNDELLA CIR'
61	Rec'd 9.12.22	'MCDONNELL JOHN JOSEPH & LINDA D'	'4341	MUNDELLA CIR'
62	Rec'd 10.7.22	'MAXWELL RICHARD H & MARILYN J'	'4342	MUNDELLA CIR'
63	Rec'd 9.6.22	'BOYLE WARREN F & DEBRA A'	'4350	MUNDELLA CIR'
64	Rec'd 9.7.22	'RAPOSA SCOTT & KIM'	'4358	MUNDELLA CIR'
65	Rec'd 9.12.22	'LOOMIS THOMAS EDWARD & VILIA RUTH'	'4366	MUNDELLA CIR'
66	Rec'd 11.8.22	'DRUMMER CHRISTOPHER'	'4367	MUNDELLA CIR'
67	Rec'd 9.29.22	'DECESARE RALPH'	'4374	MUNDELLA CIR'
68	Rec'd 9.12.22	'MORGANI ANTHONY & CAROL ANN TRS'	'4375	MUNDELLA CIR'
69	Rec'd 10.5.22	'RAMSAY PAUL & LINDA TRS'	'4382	MUNDELLA CIR'
70	Rec'd 9.12.22	'LUYANDO EDGAR LOUIS JR & DAVM'	'4383	MUNDELLA CIR'
71	Rec'd 9.19.22	'ARELLANO MELINDA'	'4390	MUNDELLA CIR'
72	Rec'd 4.4.23	'RICH ASHLEY ELIZABETH'	'4391	MUNDELLA CIR'
73	not rec'd	'CONATY BRIAN'	'4398	MUNDELLA CIR'
74	Rec'd 9.6.22	'KNIFKE WALTER R L/E'	'4399	MUNDELLA CIR'
75	Rec'd 9.21.22	'BELANGER SYLVAIN & VICKY BILODEAU'	'4407	MUNDELLA CIR'
76	Rec'd 9.1.22	'MANGIA ANTHONY M'	'4414	MUNDELLA CIR'
77	Rec'd 9.8.22	'JOSEPH KRISTINE S & EAS & MJS'	'4415	MUNDELLA CIR'
78	Rec'd 9.29.22	'CASH LAN NGOC DU L/E'	'4422	MUNDELLA CIR'
79	Rec'd 9.19.22	'GILLILAN MALINDA W'	'4215	ONEILL ST'
80	Rec'd 3.14.23	'TARGOWSKI ANTHONY E'	'4218	ONEILL ST'
81	Rec'd 9.1.22	'CRIST WALTER L & ANN M'	'4223	ONEILL ST'
82	Rec'd 11.3.22	'KENNEY HARRY CLAYTON & MCK & MMK'	'4234	ONEILL ST'
83	Rec'd 9.1.22	'GARDNER IDA B'	'4239	ONEILL ST'
84				
85				
M:\6200's\6272 Phase 2 Ackerman\MASTERS\PLUMBING CONTRACTS\6272 DESIGN_JULY_2021_NEW W PLUMBING.dwg, 1/13/2023 2:50:50 PM

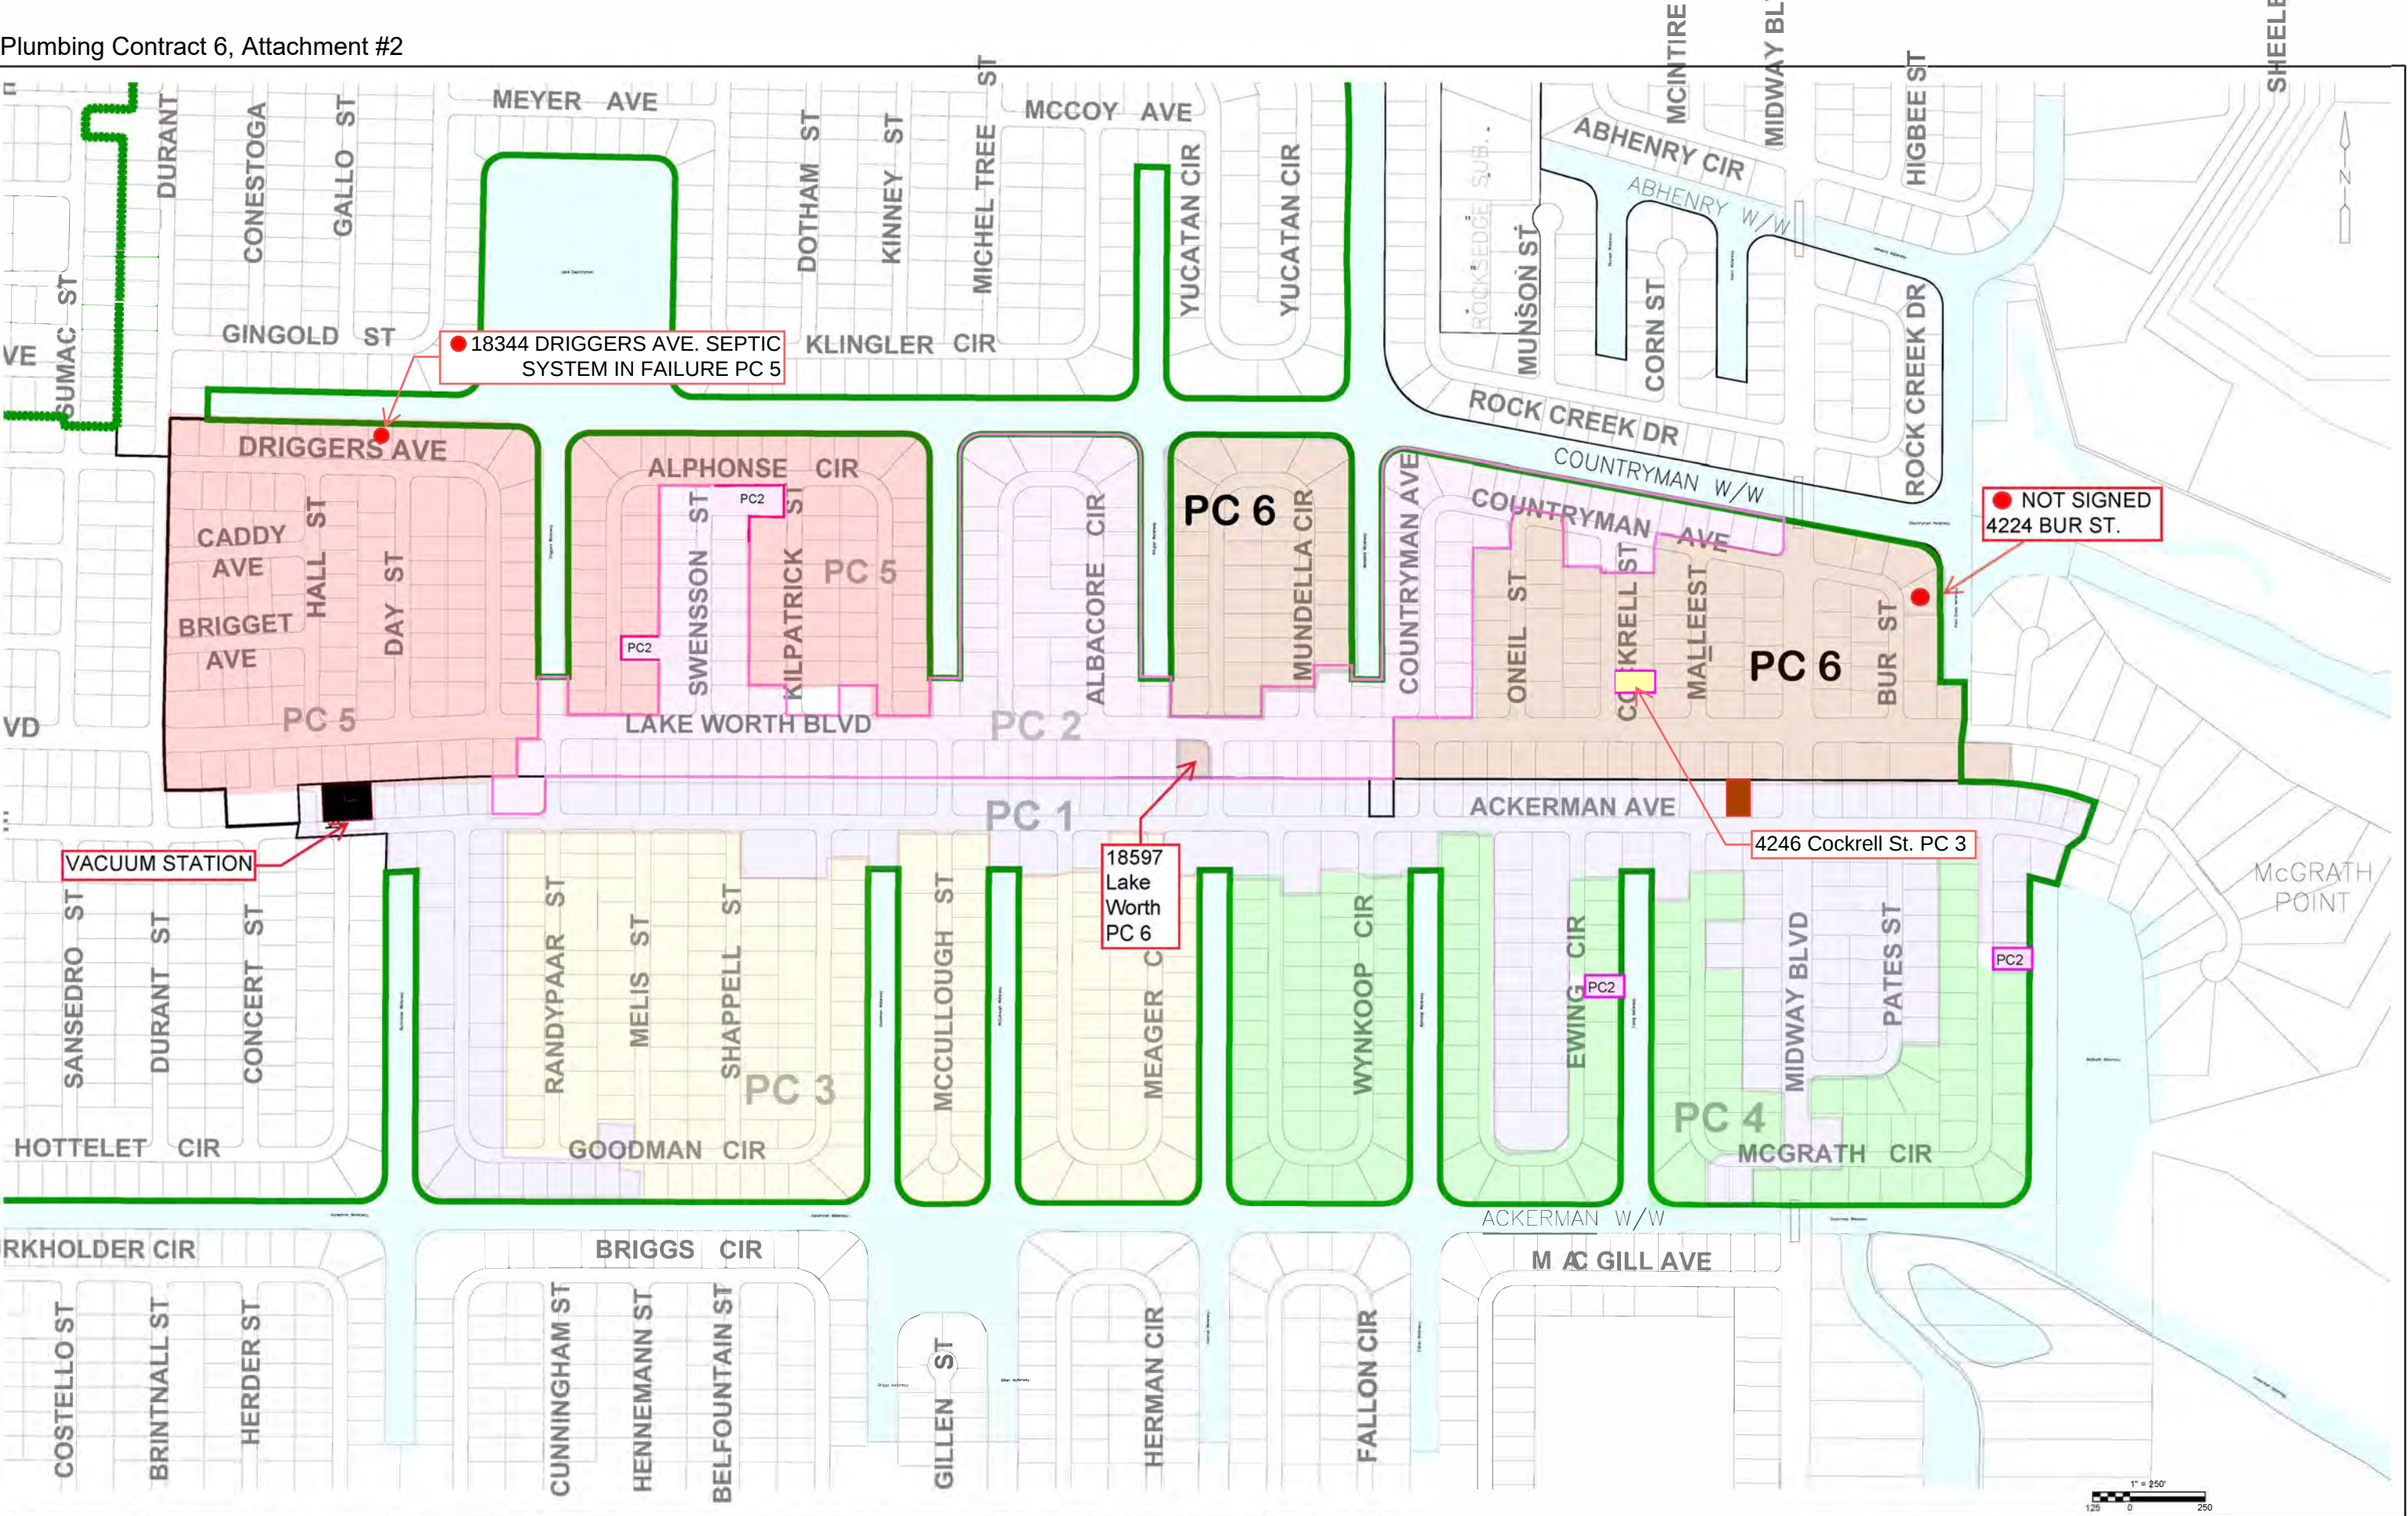

DATE	REVISION	BY	DATE	REVISION	BY

GWE

GIFFELS-WEBSTER
ENGINEERS, INC.
Certificate of Authorization No. 3607

900 Pine Street, Suite 225
Englewood, Florida 34223
Phone (941)475-7981
Fax (941)474-4285

DATE	03/16	CKD. BY	DATE
DRAWN	CVO	JHC	-
DESIGN	DC	JHC	-
SEC. 24 25 / 19 20 29 30T40SR21/22E			


CHARLOTTE COUNTY UTILITIES
ENGINEERING SERVICES DIVISION
25550 HARBOR VIEW RD.
PORT CHARLOTTE, FL. 33980
PH. 941-764-4516
FAX: 941-764-4969

**WASTEWATER EXPANSION
PHASE II**
PLUMBING CONTRACTS & SEPTIC ISSUES

SCALE	1" = 250'
SHEET	OVERALL
GWE NO.	6272.00

JAN 2023

M:\6200 s\6272 Phase 2 Ackerman\DWGS\5-KEY SHEET.dwg, 5/6/2020 6:18:23 AM

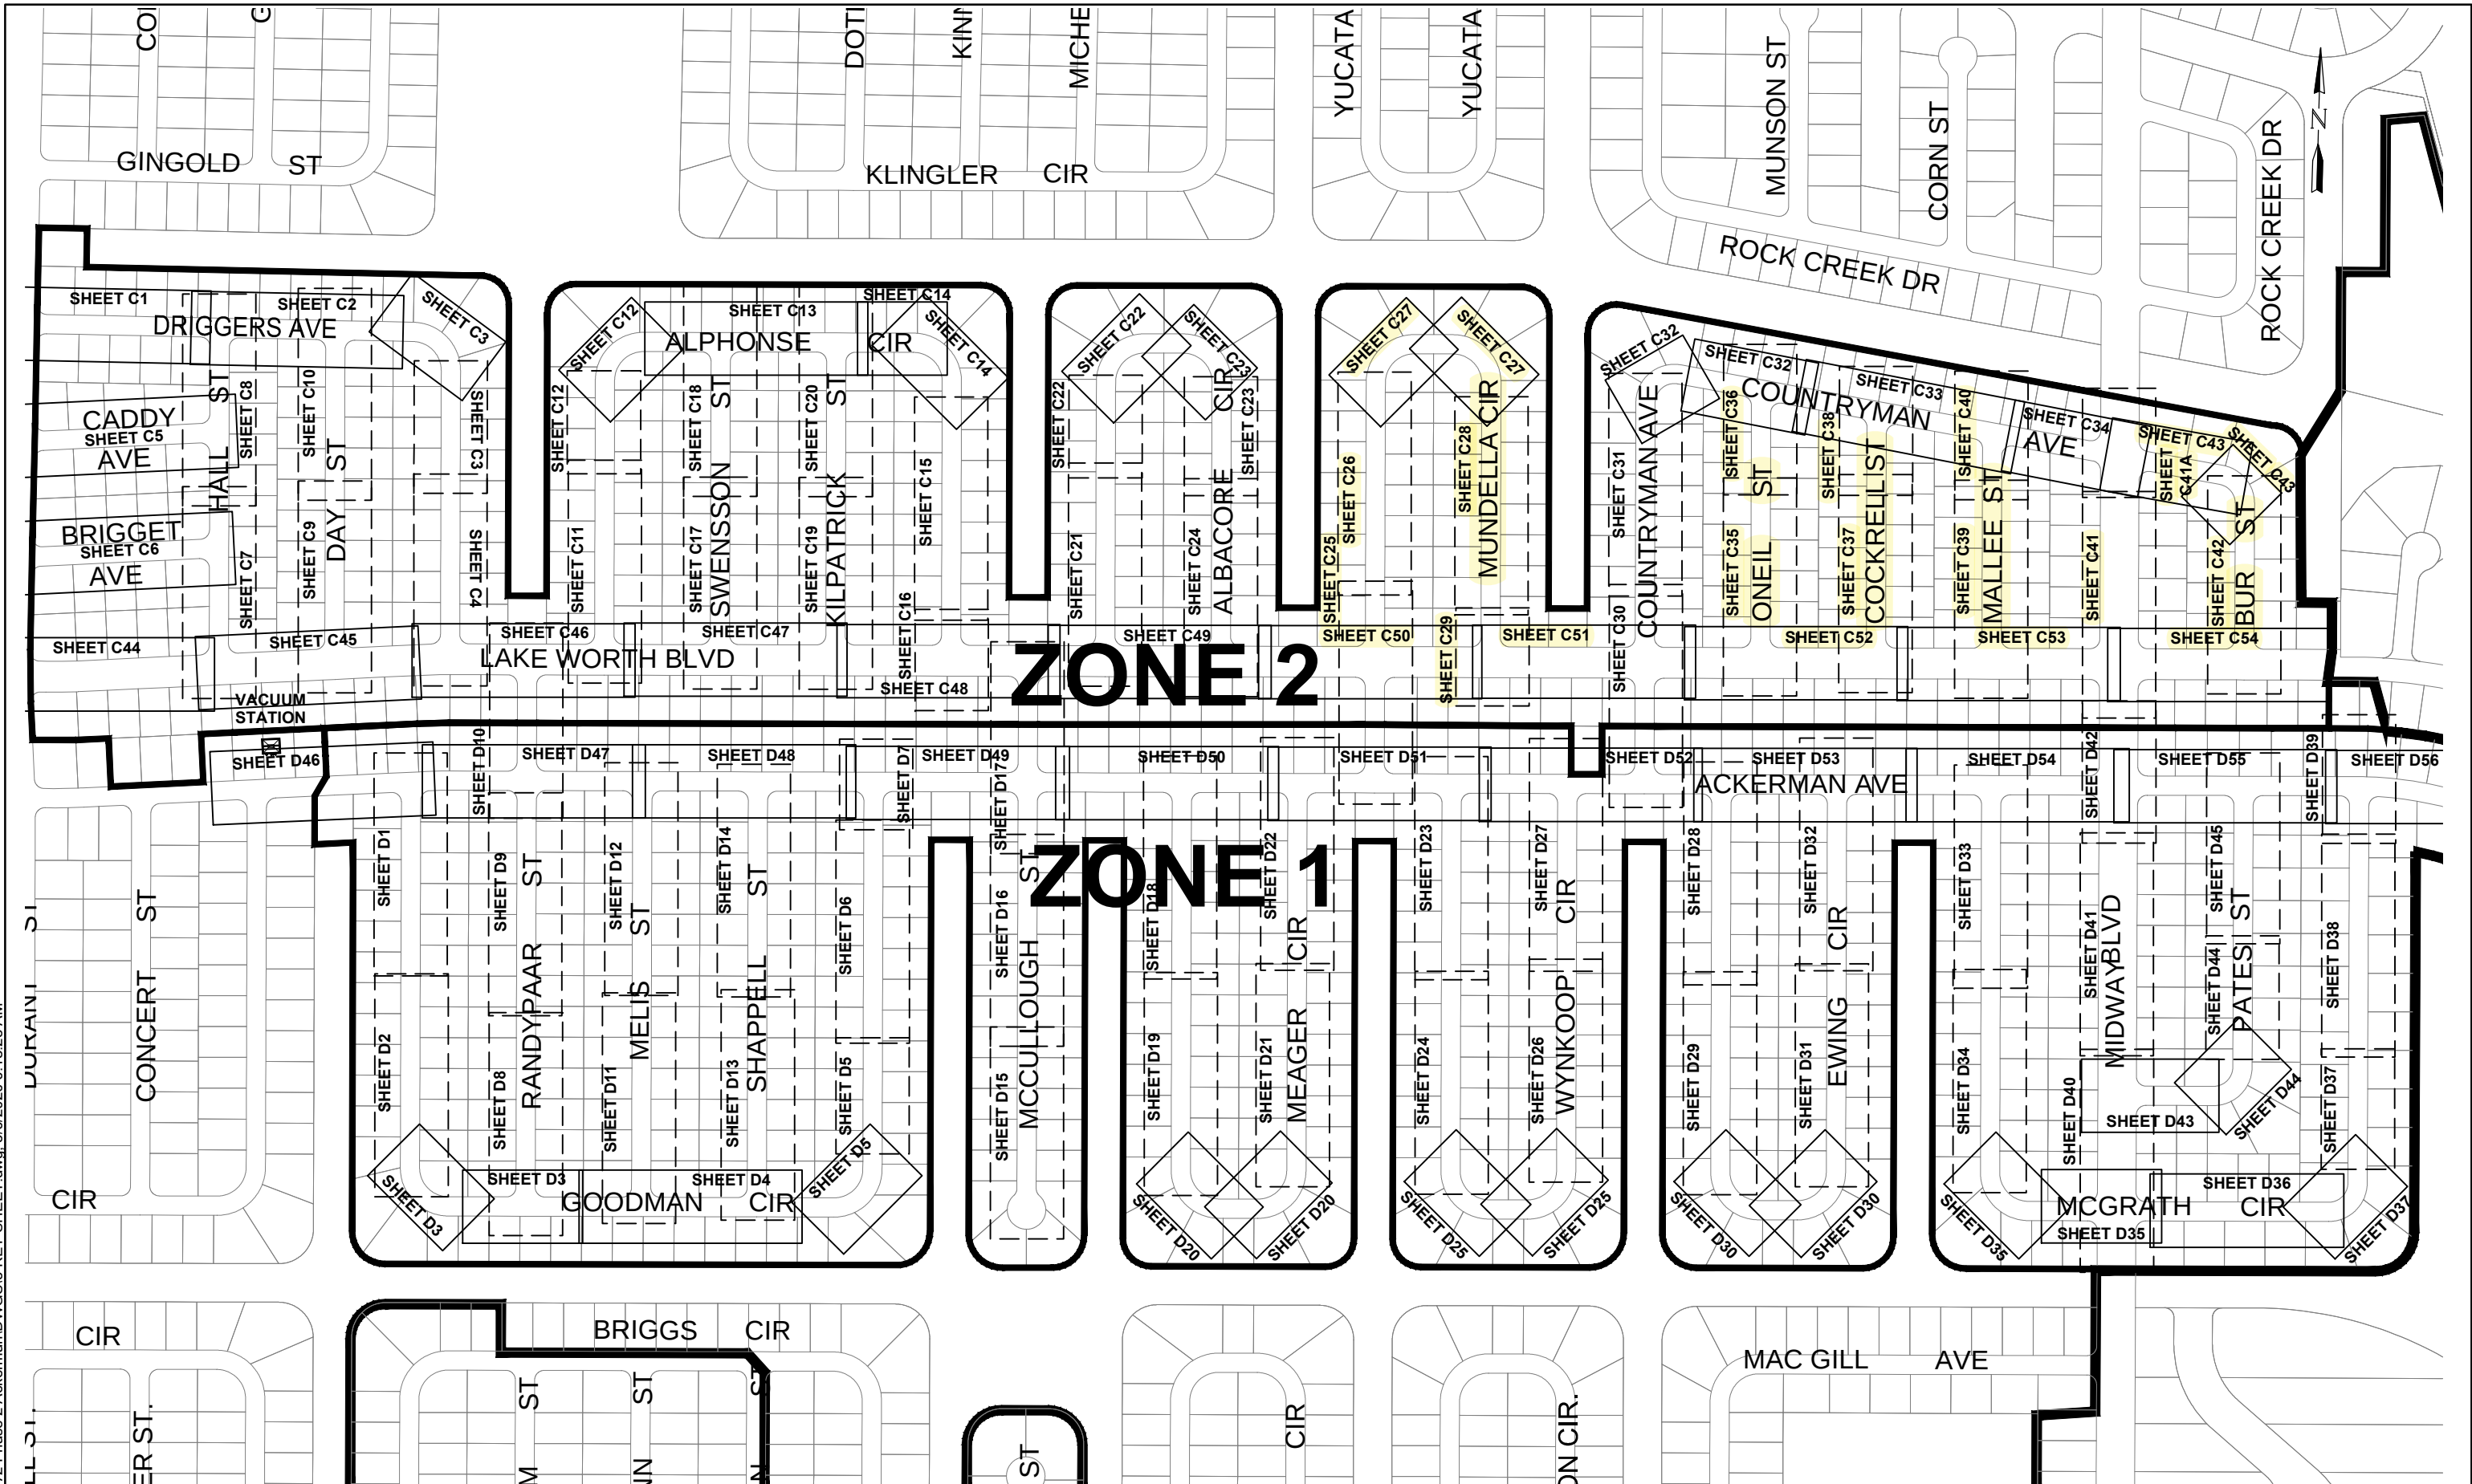

DATE	REVISION	BY	DATE	REVISION	BY

GWE
Certificate of Authorization No. 3607

GIFFELS-WEBSTER
ENGINEERS, INC.

900 Pine Street, Suite 225
Englewood, Florida 34223
Phone (941)475-7981
Fax (941)474-4285



DATE	05/20	CKD. BY	DC	DATE	05/20
DRAWN	KF/CO	DC	JHC	DESIGN	DC
SEC.	29 & 30	T. 40S.	R.	22E.	

CHARLOTTE COUNTY UTILITIES
ENGINEERING SERVICES DIVISION
25550 HARBOR VIEW RD.
PORT CHARLOTTE, FL. 33980
PH. 941-764-4516
FAX: 941-764-4969

CHARLOTTE COUNTY PHASE 2
WASTEWATER EXPANSION
KEY SHEET - ZONES 1 & 2

SCALE	1"= 200'
SHEET	5
GWE NO.	6272.00

ENGINEER OF RECORD
DENNIS J. CROYLE, P.E.
STATE OF FLORIDA NO. 82287

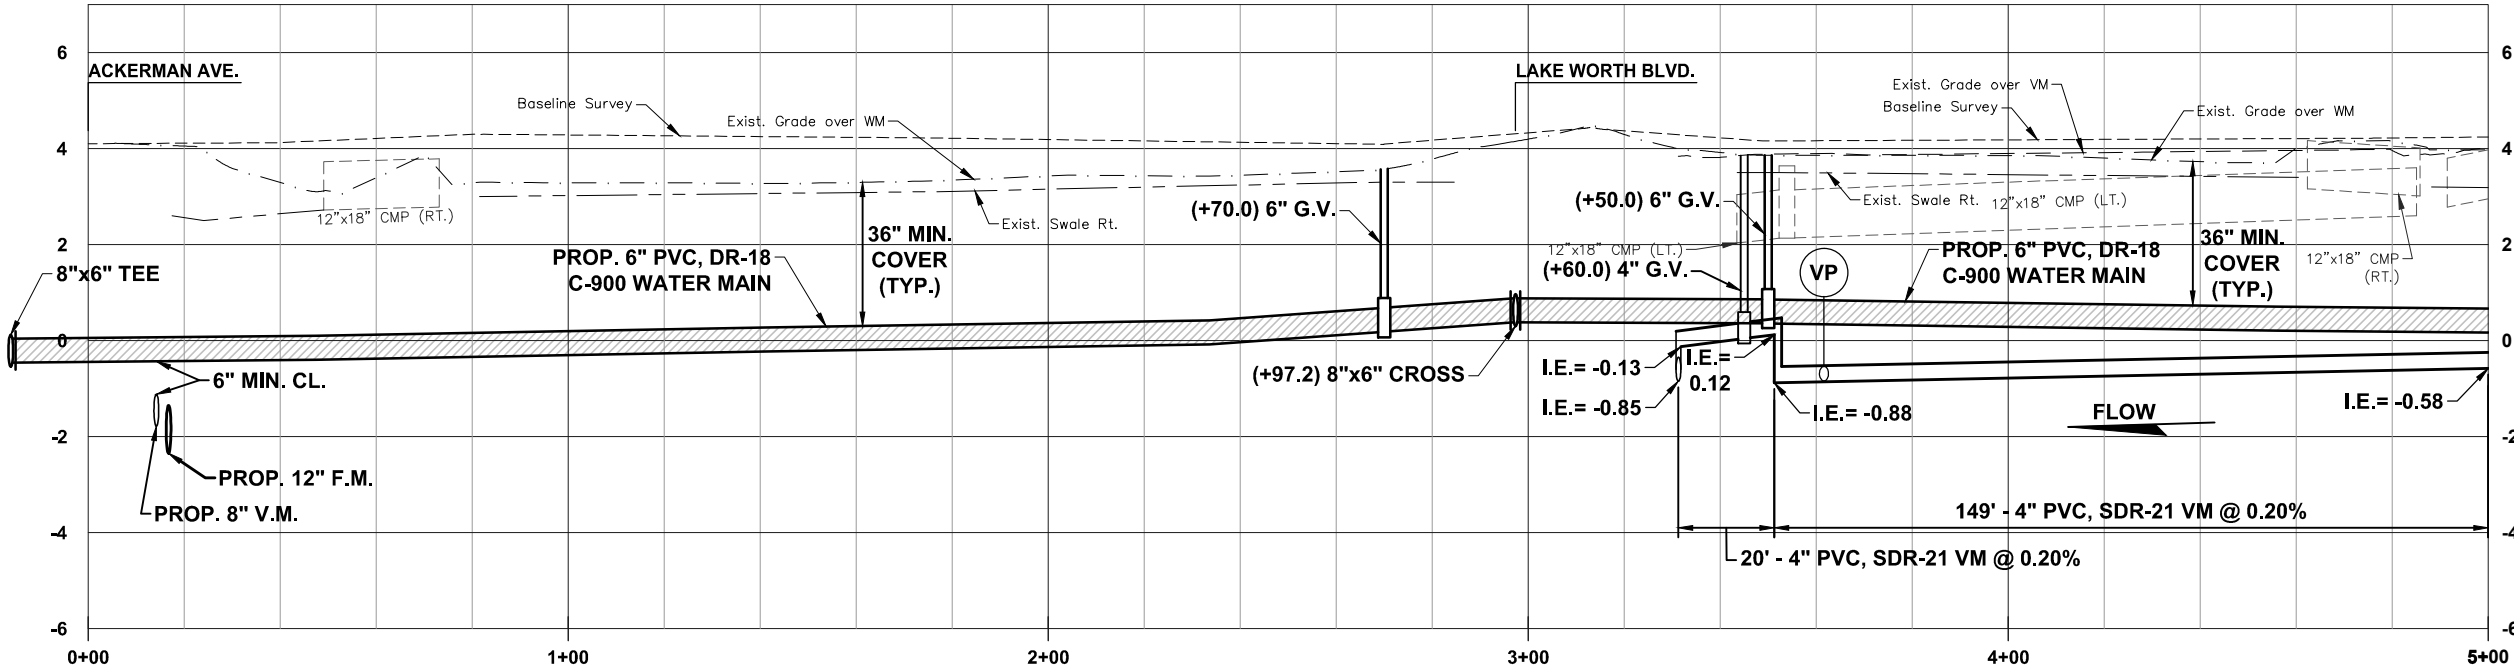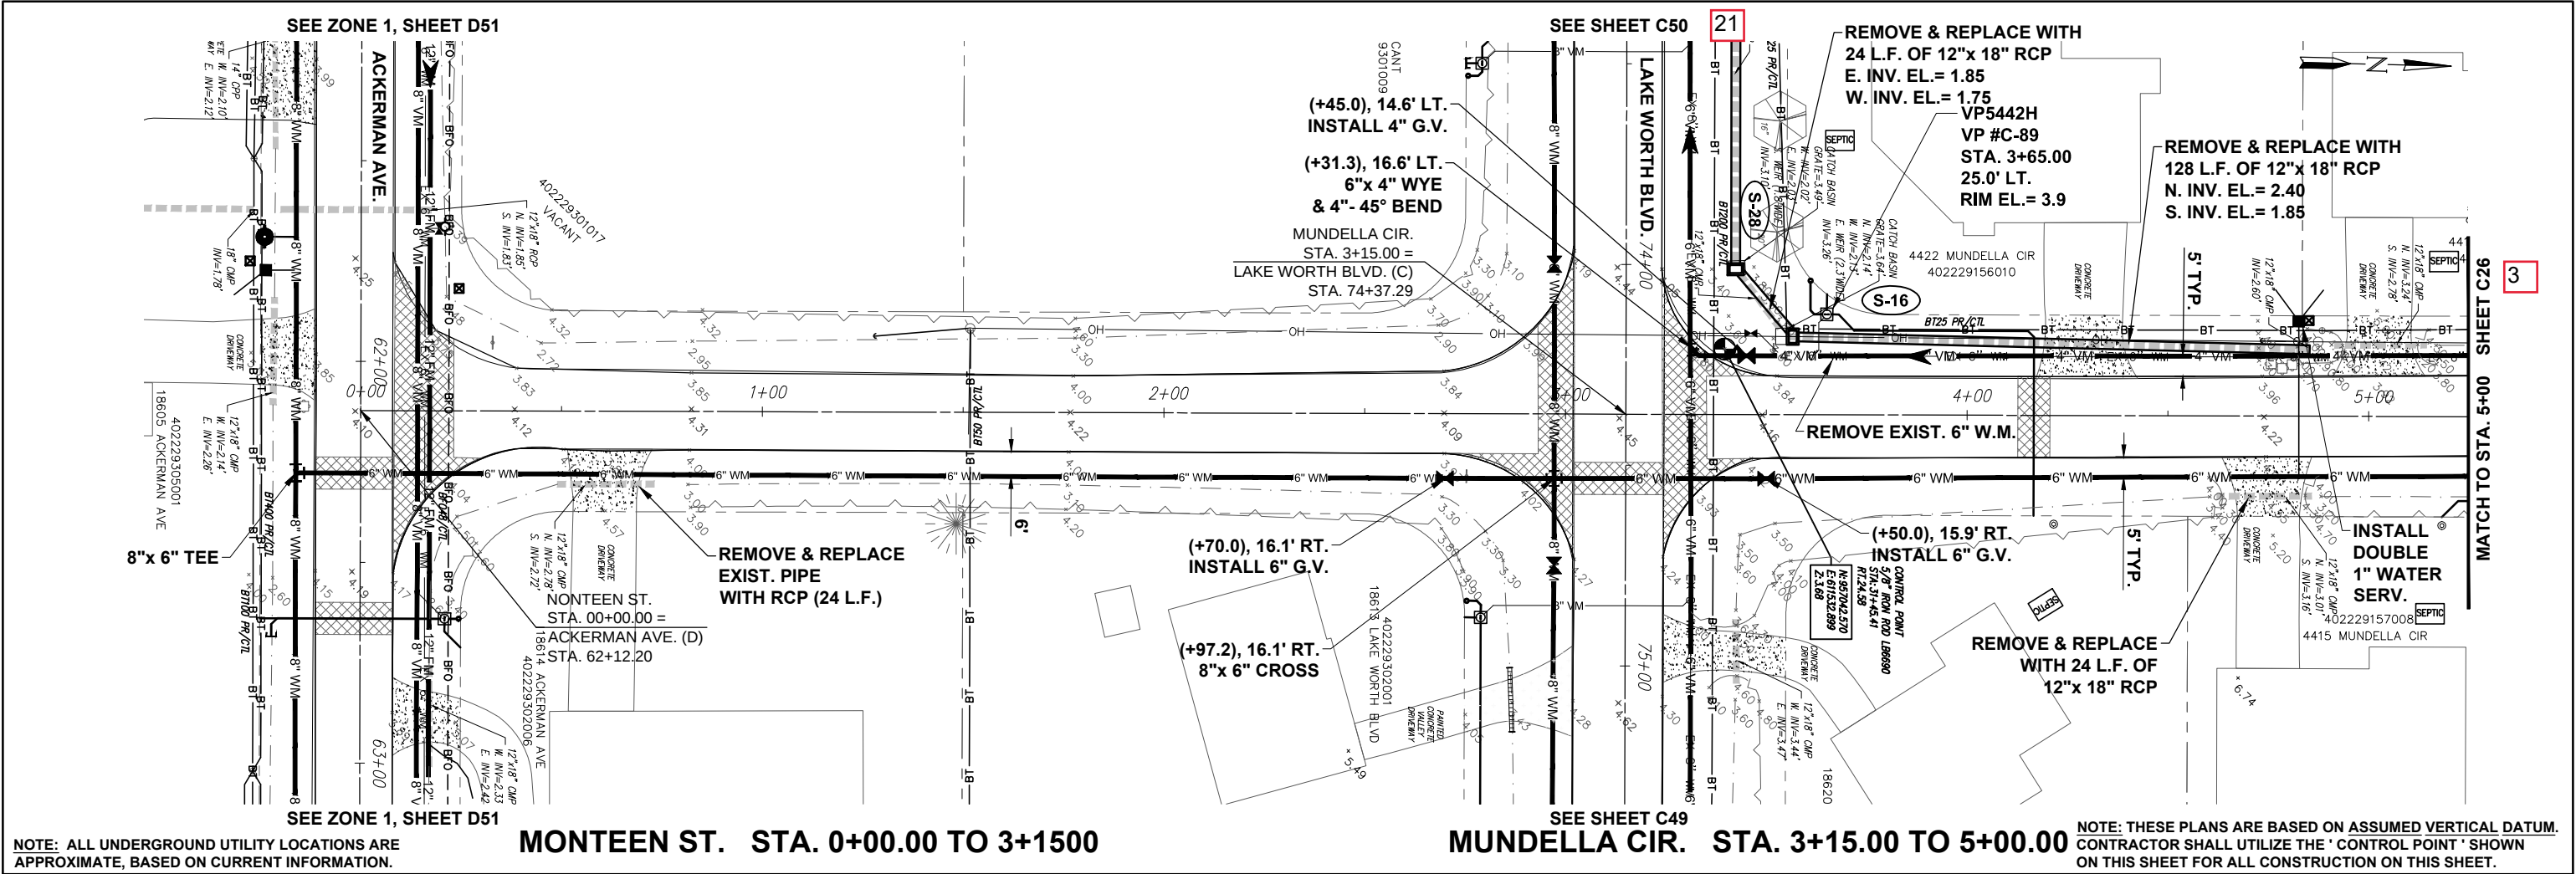

DATE	REVISION	BY	DATE	REVISION	BY

GWE GIFFELS-WEBSTER
ENGINEERS, INC.
Certificate of Authorization No. 3607

900 Pine Street, Suite 225
Englewood, Florida 34223
Phone (941)475-7981
Fax (941)474-4285

DATE	05/20	CKD. BY	DC	DATE	05/20
DRAWN	KF/CO	DC	JHC	DATE	05/20
DESIGN	DC	JHC	R.	DATE	05/20
SEC.	29 & 30	T. 40S.	R.	DATE	22E.

CHARLOTTE COUNTY UTILITIES
ENGINEERING SERVICES DIVISION
25550 HARBOR VIEW RD.
PORT CHARLOTTE, FL. 33980
PH. 941-764-4516
FAX: 941-764-4969



WASTEWATER EXPANSION PHASE 2
MONTEEN STREET / MUNDELLA CIRCLE
0+00 TO 5+00

SCALE	1" = 20' HORIZ. 1" = 2' VERT.
SHEET	C 25
GWE NO.	6272.00

ENGINEER OF RECORD
DENNIS J. CROYLE, P.E.
STATE OF FLORIDA NO. 82287

M:\6200 s\6272 Phase 2 Ackerman\DWGS\ZONE 2 LINE CMUNDELLA CIR.dwg, 5/6/2020 8:58:37 AM

M:\6200 s\6272 Phase 2 Ackerman\DWGS\ZONE 2 LINE CMUNDELLA CIR.dwg, 5/6/2020 9:00:56 AM

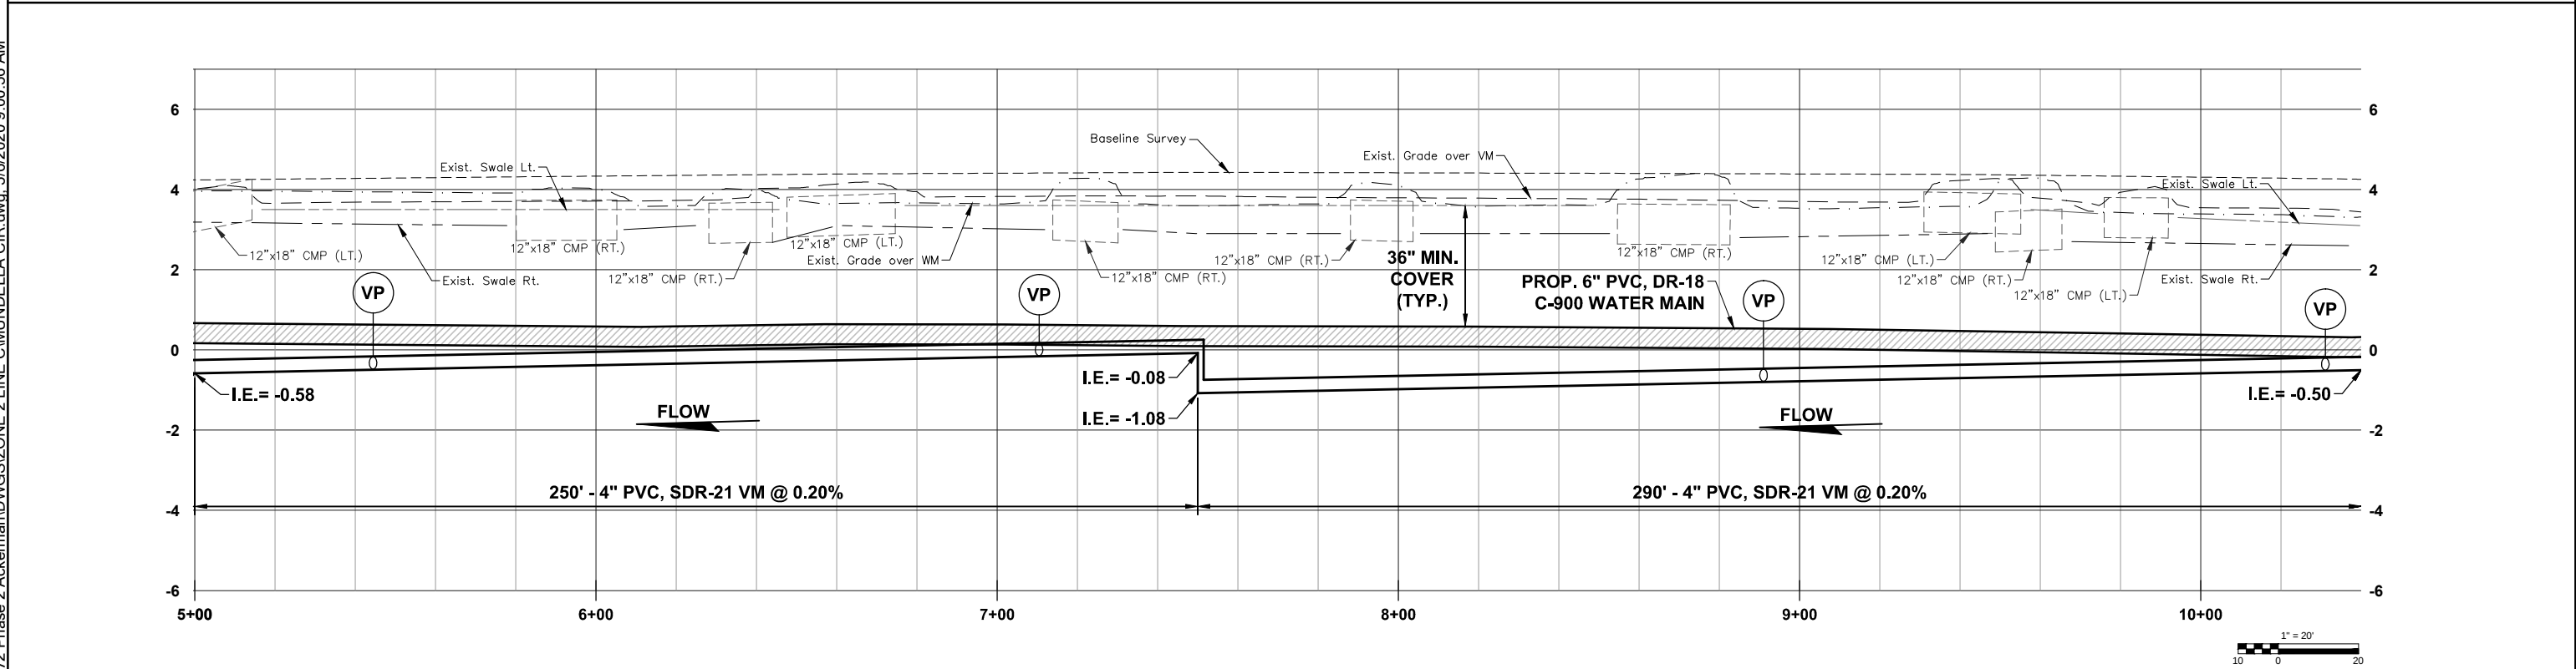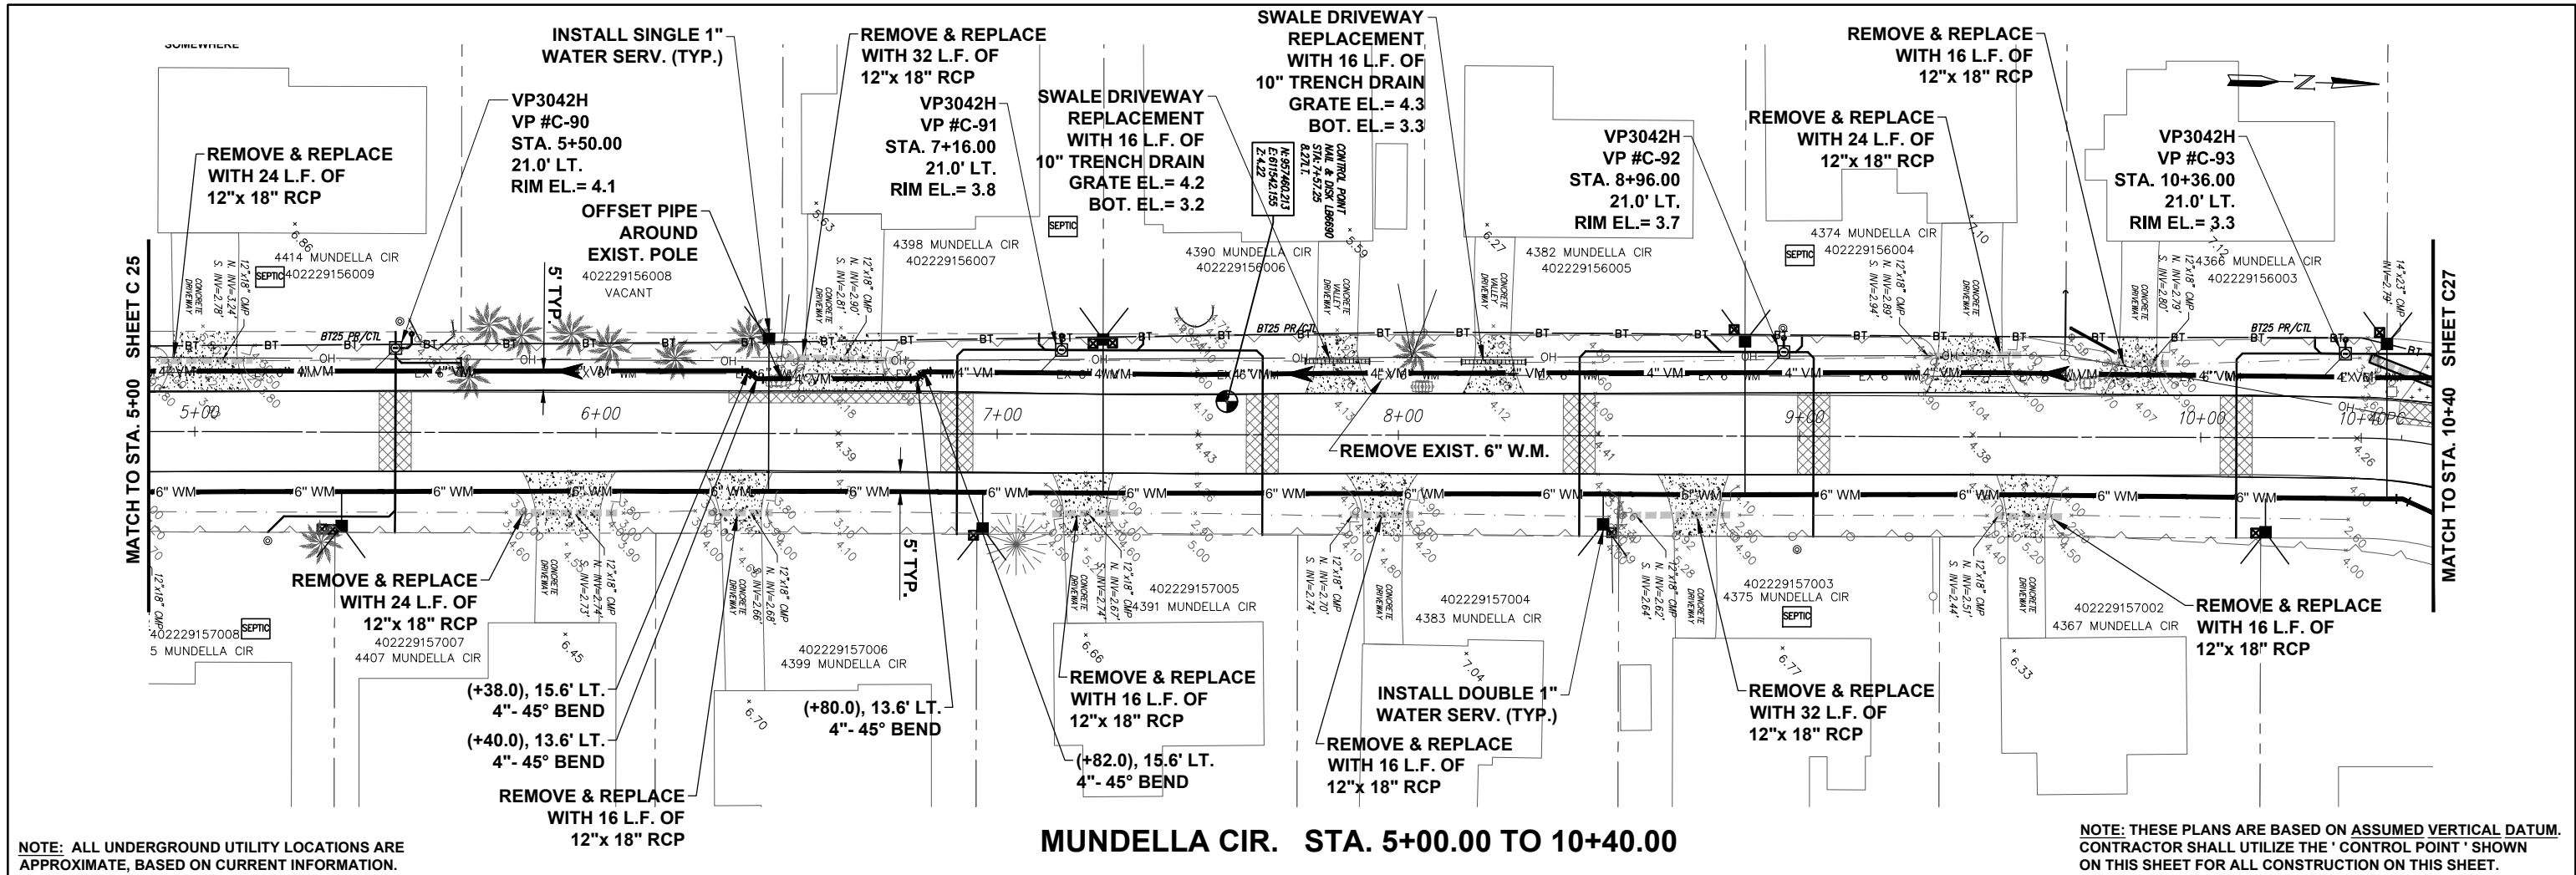



DATE	REVISION	BY	DATE	REVISION	BY

GWE	GIFFELS-WEBSTER	900 Pine Street, Suite 225 Englewood, Florida 34223 Phone (941)475-7981 Fax (941)474-4285
Certificate of Authorization No. 3607	ENGINEERS, INC.	

DATE	05/20	CKD. BY	DC	DATE	05/20
DRAWN	KF/CO	DC	JHC	DESIGN	05/20
SEC.	29 & 30	T. 40S.	R.	22E.	

CHARLOTTE COUNTY UTILITIES ENGINEERING SERVICES DIVISION 25550 HARBOR VIEW RD. PORT CHARLOTTE, FL. 33980 PH. 941-764-4516 FAX: 941-764-4969	WASTEWATER EXPANSION PHASE 2 MUNDELLA CIRCLE 5+00 TO 10+40	SCALE 1" = 20' HORIZ. 1" = 2' VERT. SHEET C 26 GWE NO. 6272.00	ENGINEER OF RECORD DENNIS J. CROYLE, P.E. STATE OF FLORIDA NO. 82287
--	--	---	--

M:\6200 s\6272 Phase 2 Ackerman\DWGS\ZONE 2 LINE CMUNDELLA CIR.dwg, 5/6/2020 9:03:17 AM

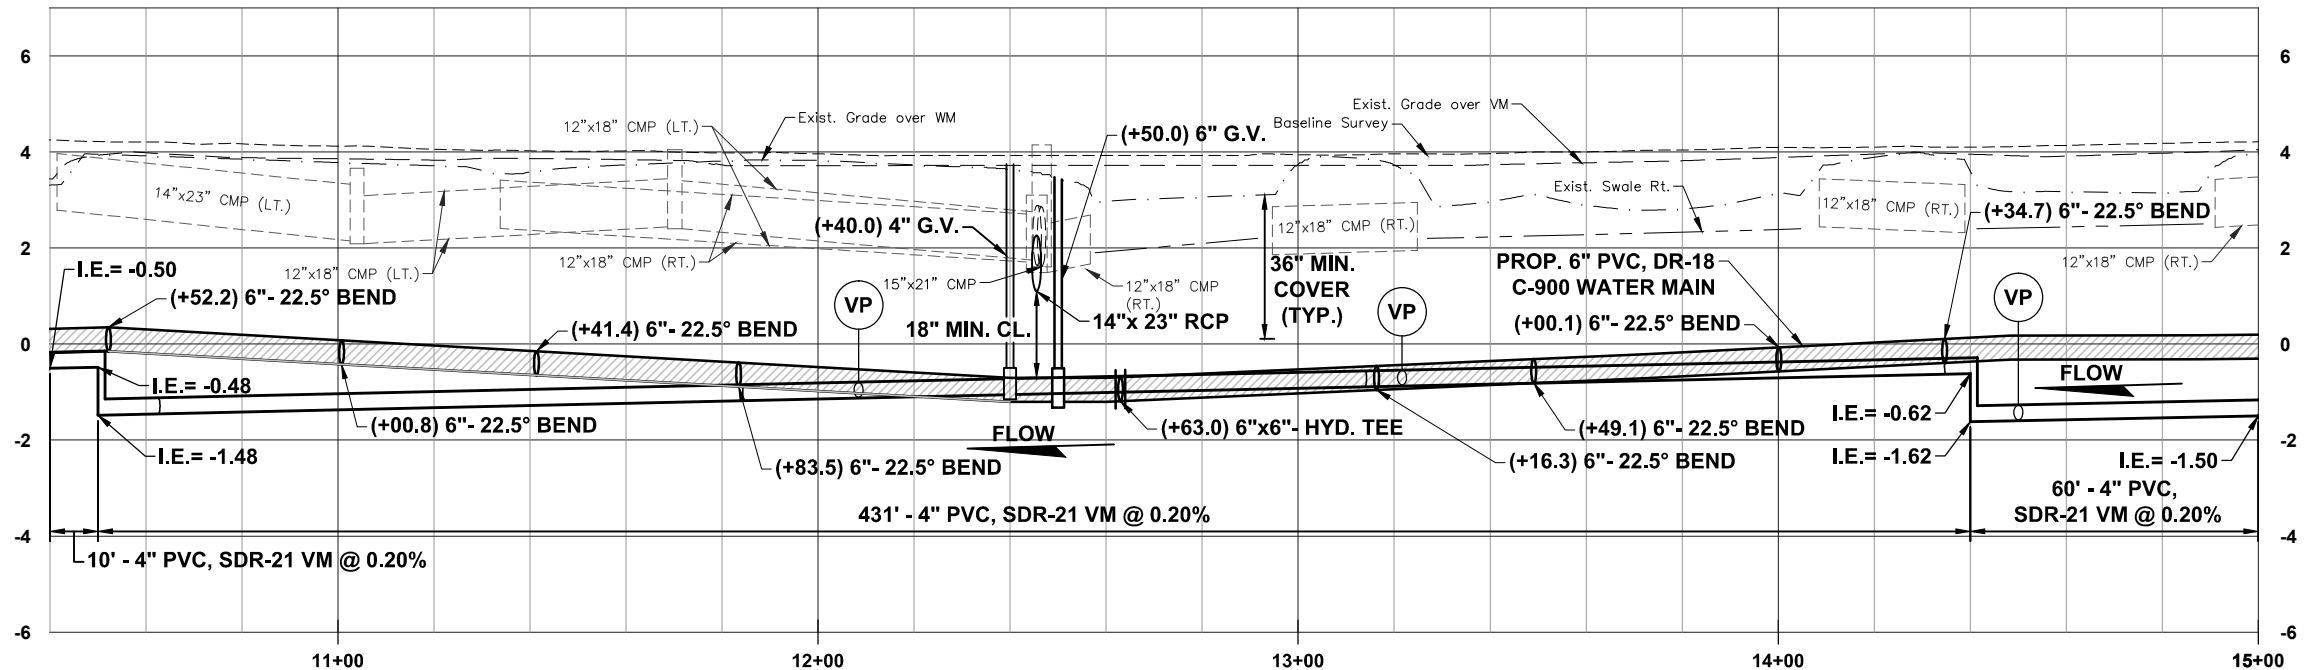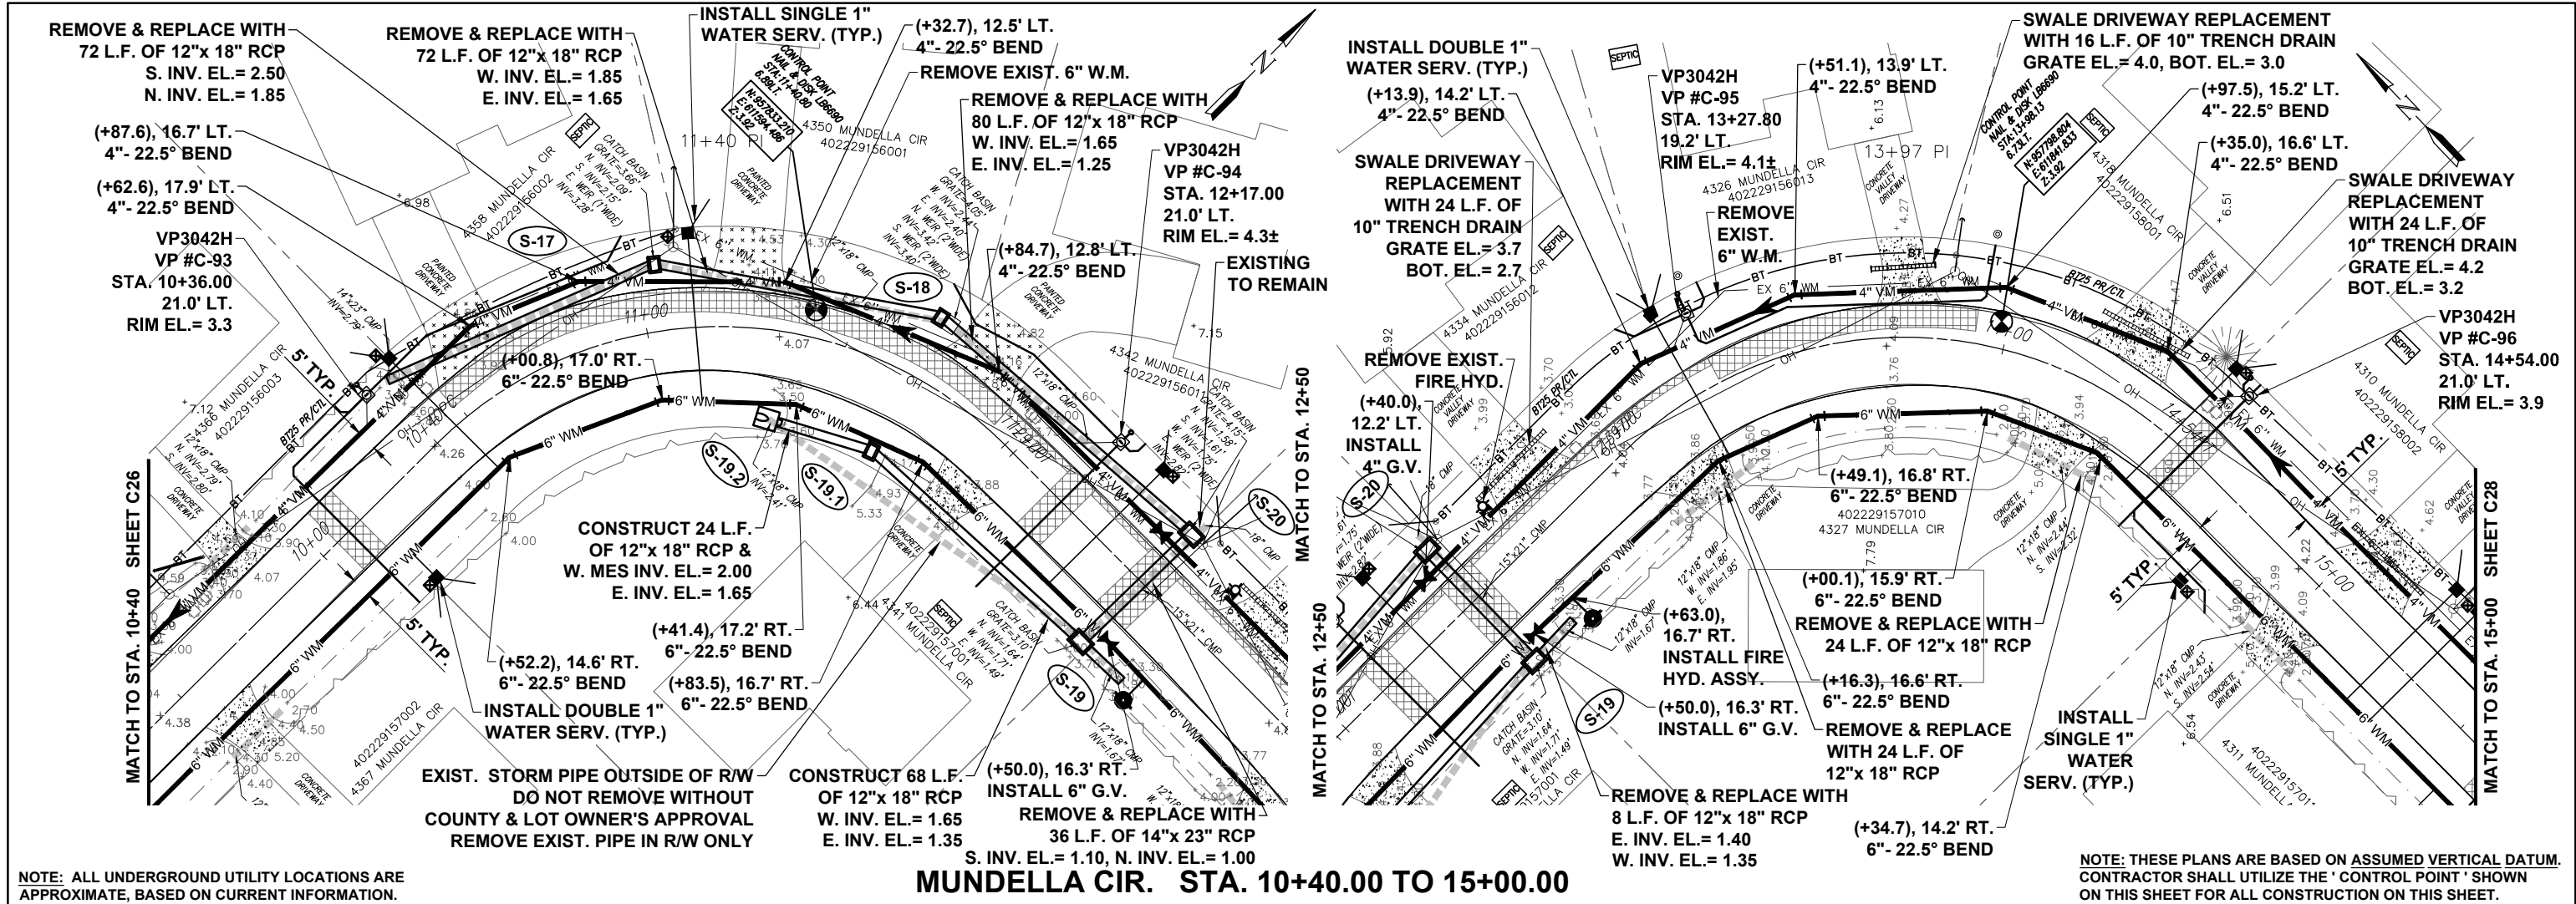

DATE	REVISION	BY	DATE	REVISION	BY

GWE GIFFELS-WEBSTER
ENGINEERS, INC.
Certificate of Authorization No. 3607

900 Pine Street, Suite 225
Englewood, Florida 34223
Phone (941)475-7981
Fax (941)474-4285

DATE	05/20	CKD. BY	DC	DATE	05/20
DRAWN	KF/CO	DC	JHC	DATE	05/20
DESIGN	DC	JHC	R	DATE	05/20
SEC.	29 & 30	T. 40S.	R.	DATE	22E.



CHARLOTTE COUNTY UTILITIES
ENGINEERING SERVICES DIVISION
25550 HARBOR VIEW RD.
PORT CHARLOTTE, FL. 33980
PH. 941-764-4516
FAX: 941-764-4969

WASTEWATER EXPANSION PHASE 2
MUNDELLA CIRCLE
10+40 TO 15+00

SCALE	1" = 20' HORIZ. 1" = 2' VERT.
SHEET	C 27
GWE NO.	6272.00

ENGINEER OF RECORD
DENNIS J. CROYLE, P.E.
STATE OF FLORIDA NO. 82287

M:\6200 s\6272 Phase 2 Ackerman\DWGS\ZONE 2 LINE CMUNDELLA CIR.dwg, 5/6/2020 9:07:16 AM

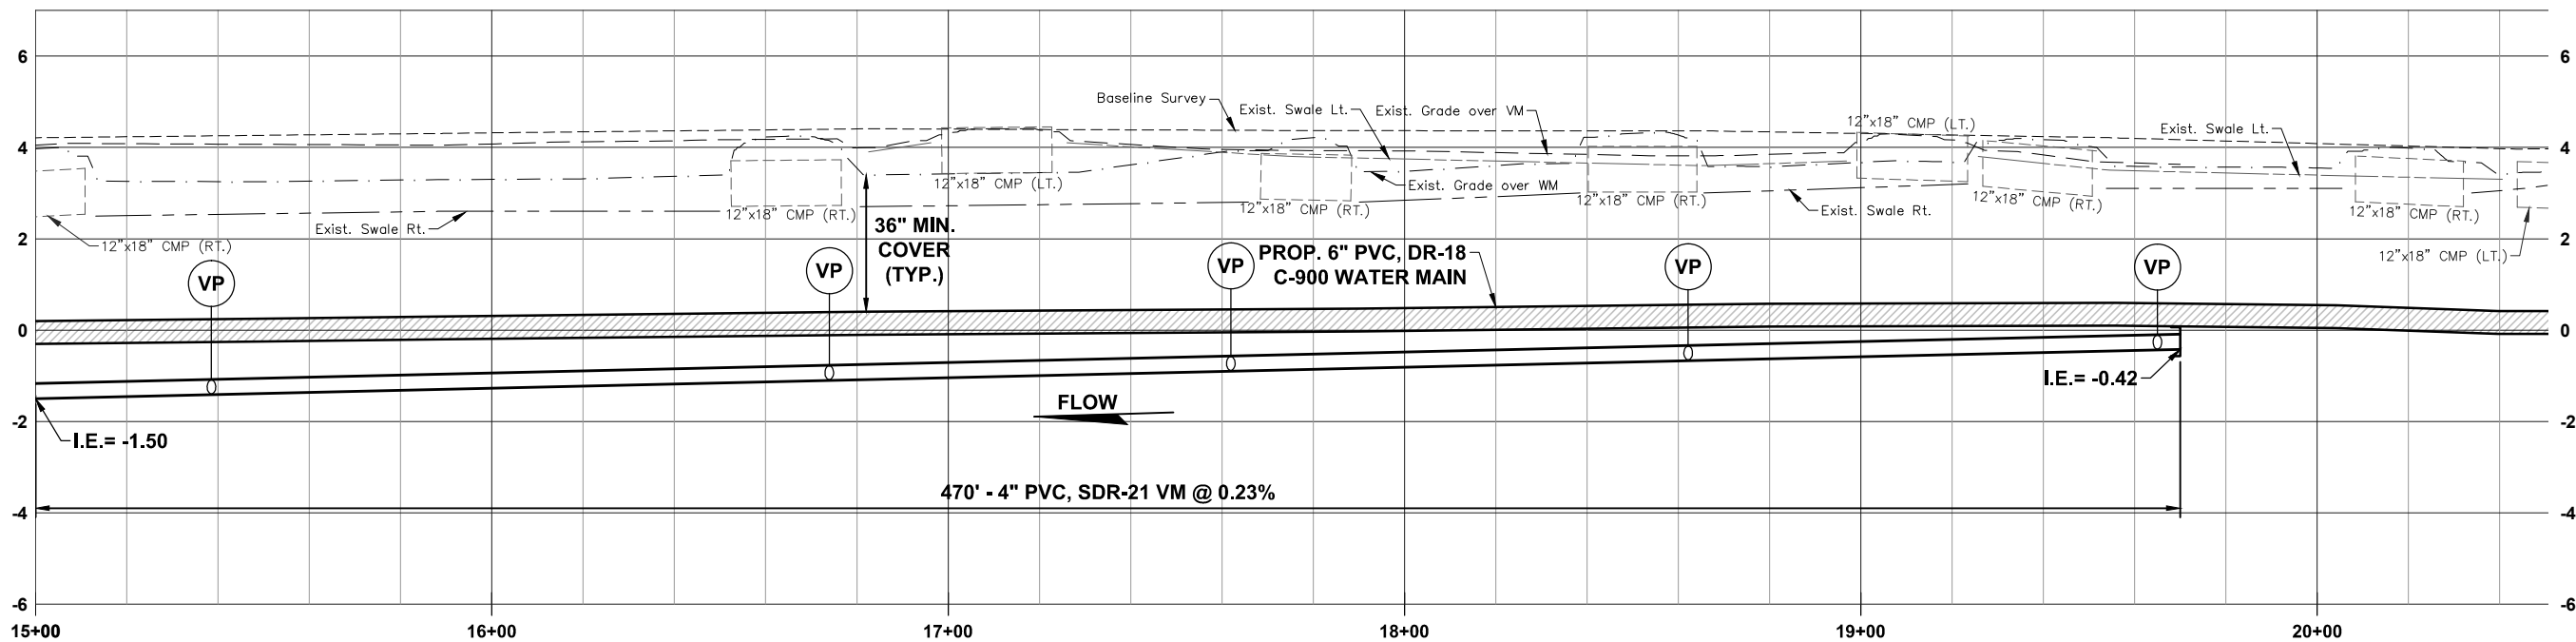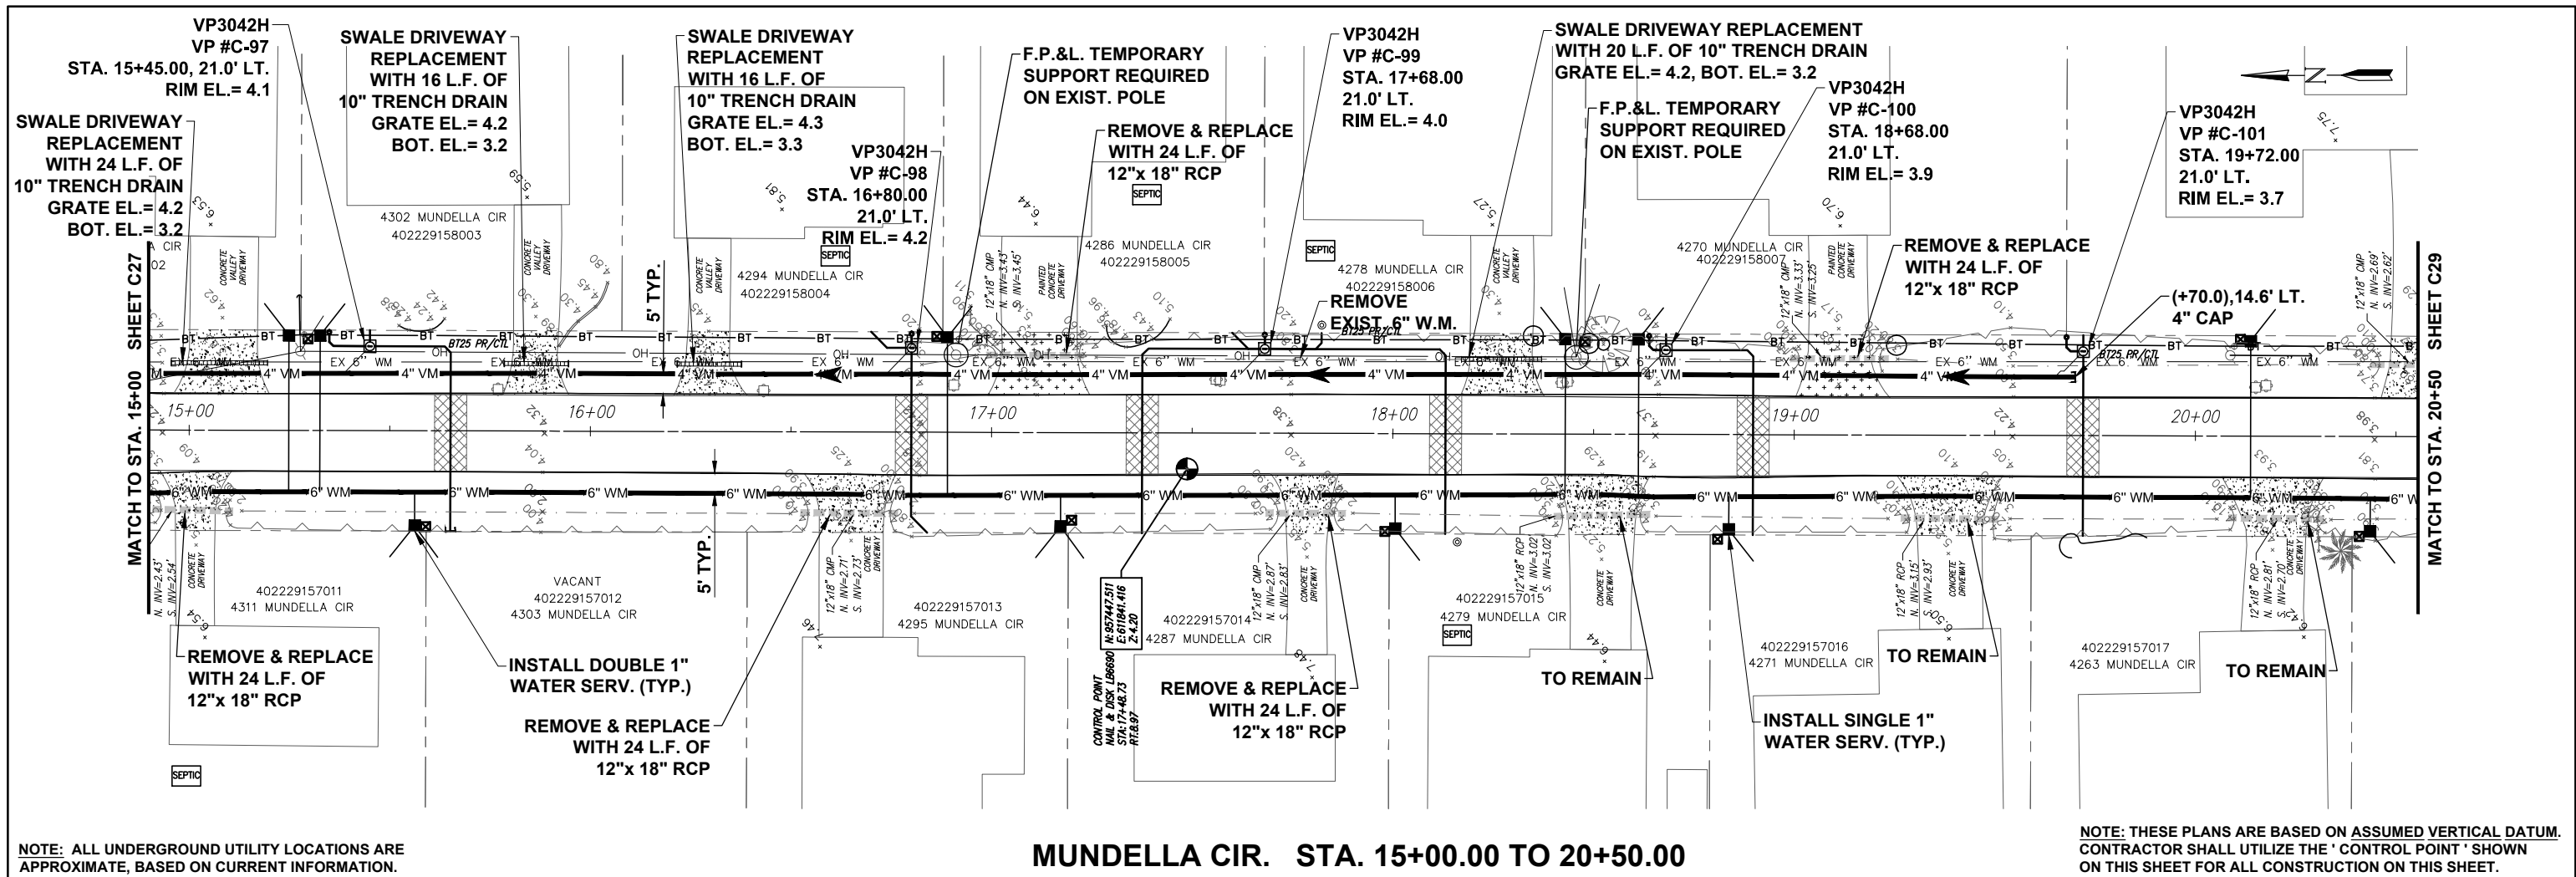

DATE	REVISION	BY	DATE	REVISION	BY

GWE GIFFELS-WEBSTER
ENGINEERS, INC.
Certificate of Authorization No. 3607

900 Pine Street, Suite 225
Englewood, Florida 34223
Phone (941)475-7981
Fax (941)474-4285

DATE	05/20	CKD. BY	DC	DATE	05/20
DRAWN	KF/CO	DC	JHC	DATE	05/20
DESIGN	DC	JHC	R.	DATE	05/20
SEC.	29 & 30	T. 40S.	R.	DATE	05/20


CHARLOTTE COUNTY UTILITIES
ENGINEERING SERVICES DIVISION
25550 HARBOR VIEW RD.
PORT CHARLOTTE, FL. 33980
PH. 941-764-4516
FAX: 941-764-4969

WASTEWATER EXPANSION PHASE 2
MUNDELLA CIRCLE
15+00 TO 20+50



SCALE	1" = 20' HORZ. 1" = 2' VERT.
SHEET	C 28
GWE NO.	6272.00

ENGINEER OF RECORD
DENNIS J. CROYLE, P.E.
STATE OF FLORIDA NO. 82287

M:\6200 s\6272 Phase 2 Ackerman\DWGS\ZONE 2 LINE CMUNDELLA CIR.dwg, 5/6/2020 9:09:36 AM

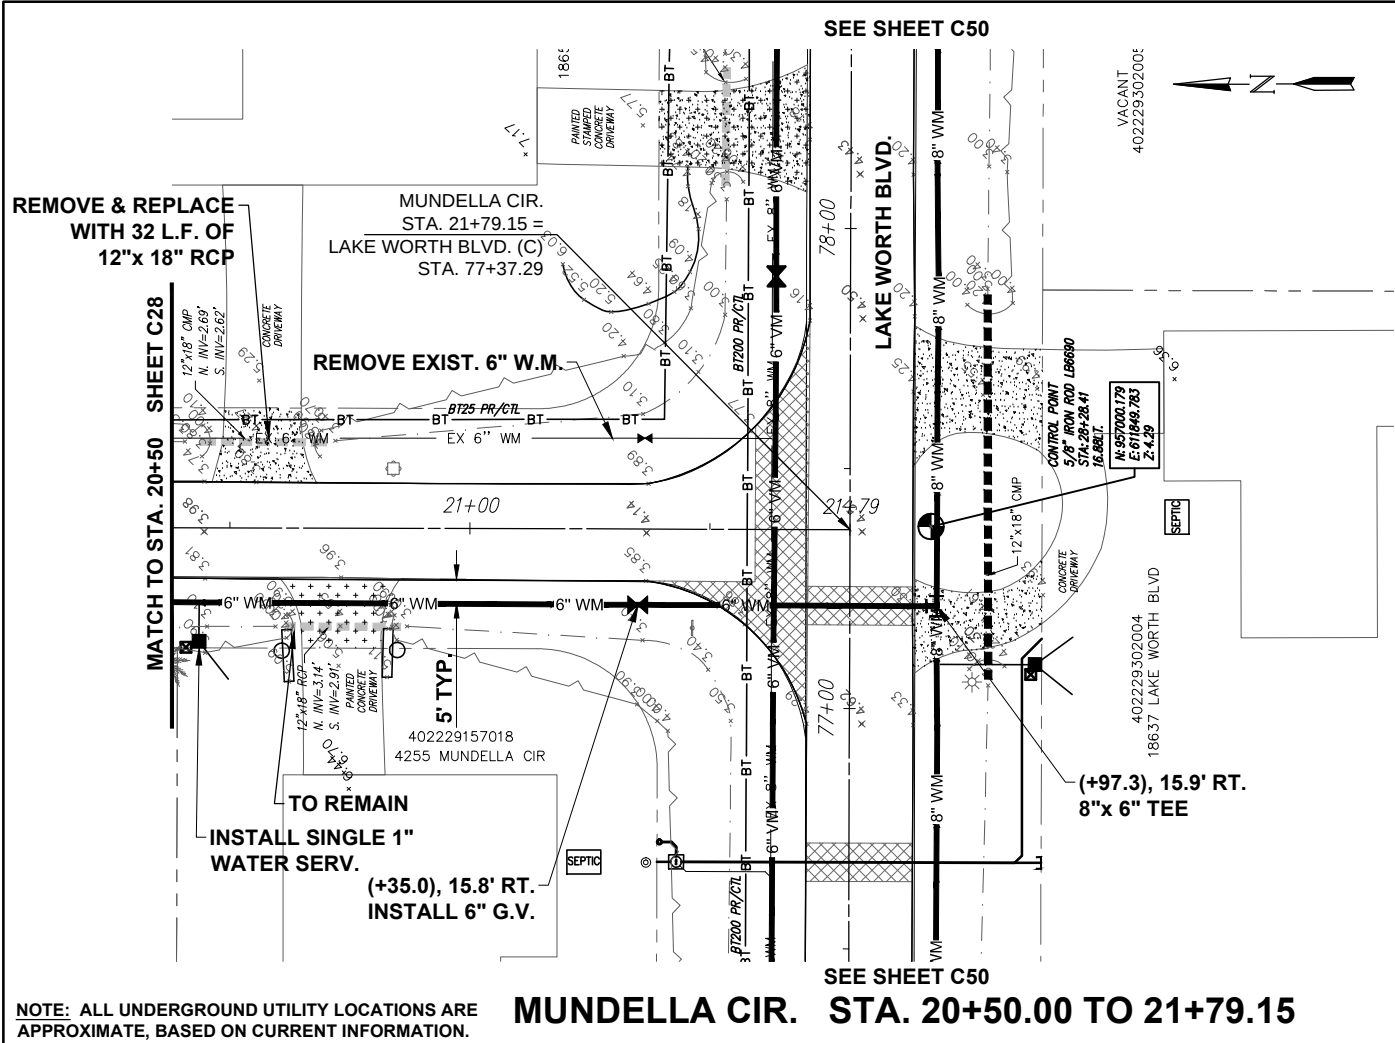

NOTE: THESE PLANS ARE BASED ON ASSUMED VERTICAL DATUM. CONTRACTOR SHALL UTILIZE THE 'CONTROL POINT' SHOWN ON THIS SHEET FOR ALL CONSTRUCTION ON THIS SHEET.

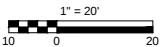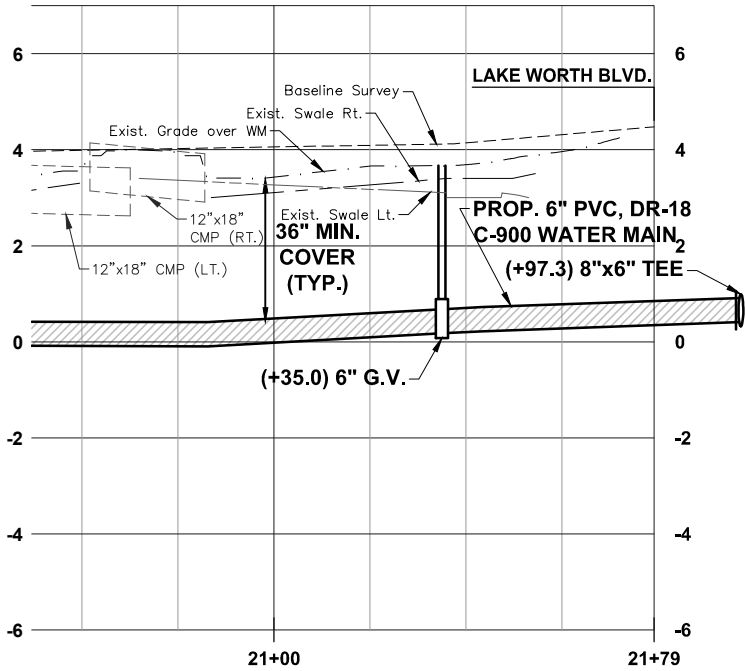

DATE	REVISION	BY	DATE	REVISION	BY

GWE GIFFELS-WEBSTER
ENGINEERS, INC.

Certificate of Authorization No. 3607

900 Pine Street, Suite 225
Englewood, Florida 34223
Phone (941)475-7981
Fax (941)474-4285

DATE	05/20	CKD. BY	DATE
DRAWN	KF/CO	DC	05/20
DESIGN	DC	JHC	05/20
SEC.	29 & 30	T. 40S.	R. 22E.

CHARLOTTE COUNTY UTILITIES
ENGINEERING SERVICES DIVISION
25550 HARBOR VIEW RD.
PORT CHARLOTTE, FL. 33980
PH. 941-764-4516
FAX: 941-764-4969

WASTEWATER EXPANSION PHASE 2
MUNDELLA CIRCLE
20+50 TO 21+79



SCALE 1" = 20' HORZ.
1" = 2' VERT.

SHEET C 29

GWE NO. 6272.00

ENGINEER OF RECORD
DENNIS J. CROYLE, P.E.
STATE OF FLORIDA NO. 82287

M:\6200 s\6272 Phase 2 Ackerman\DWGS\ZONE 2 LINE C\COUNTRYMAN AVE.dwg, 5/6/2020 8:33:30 AM

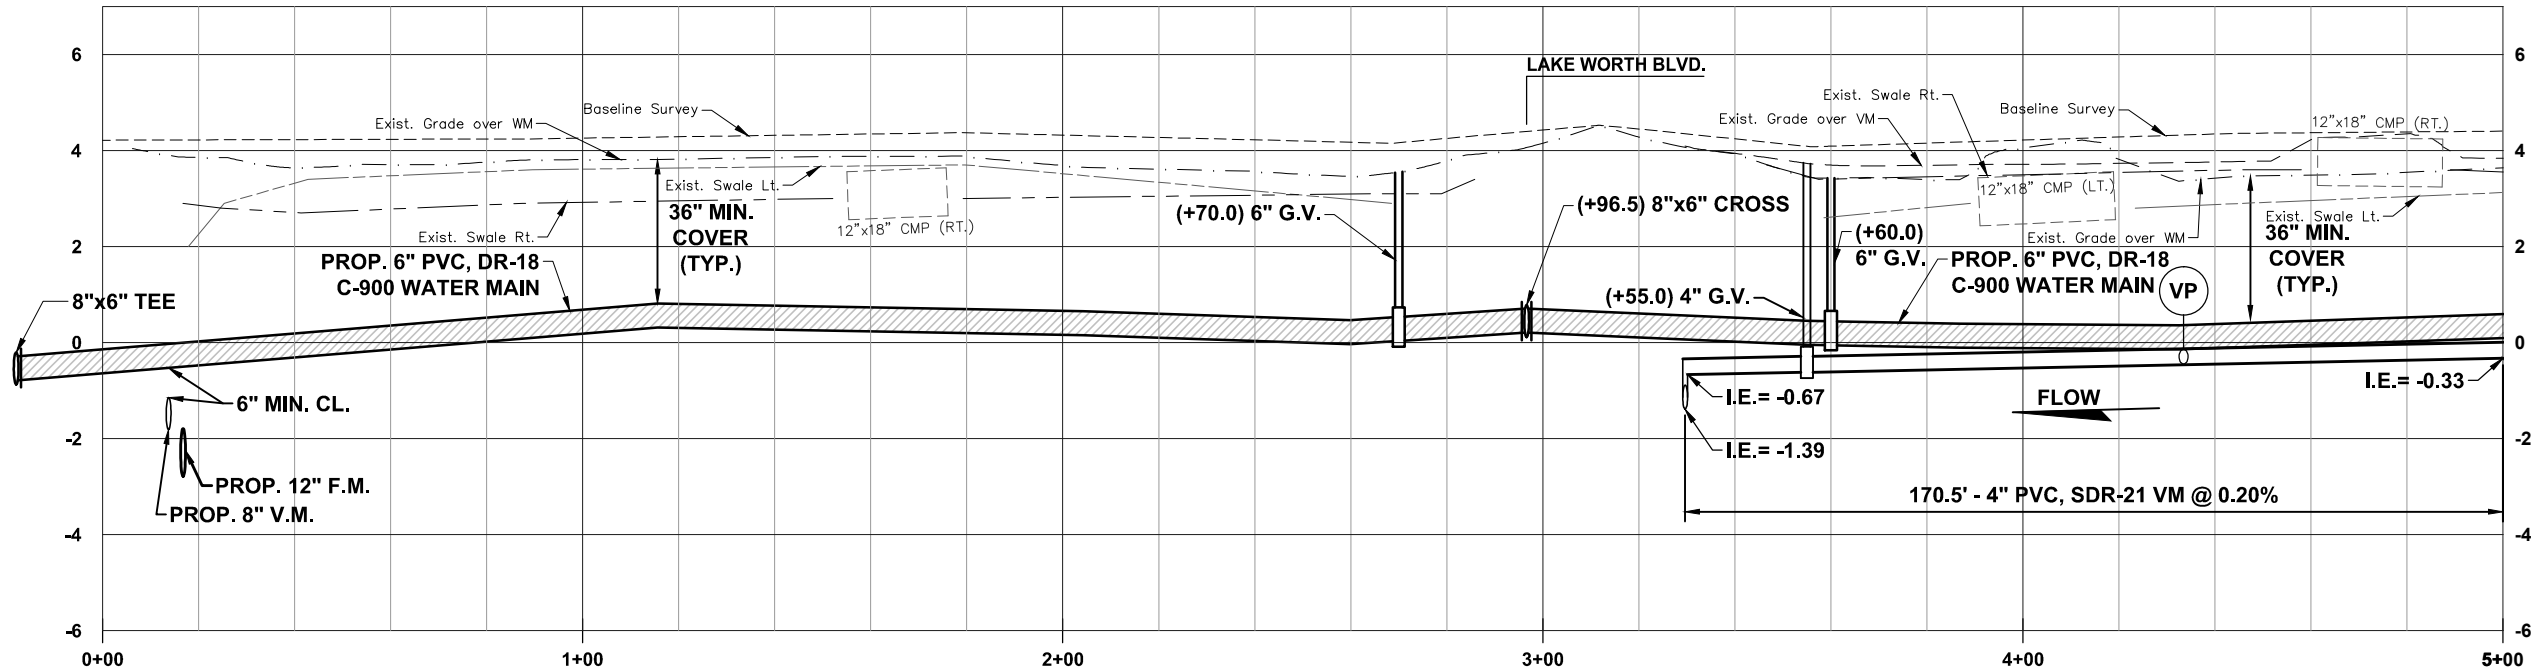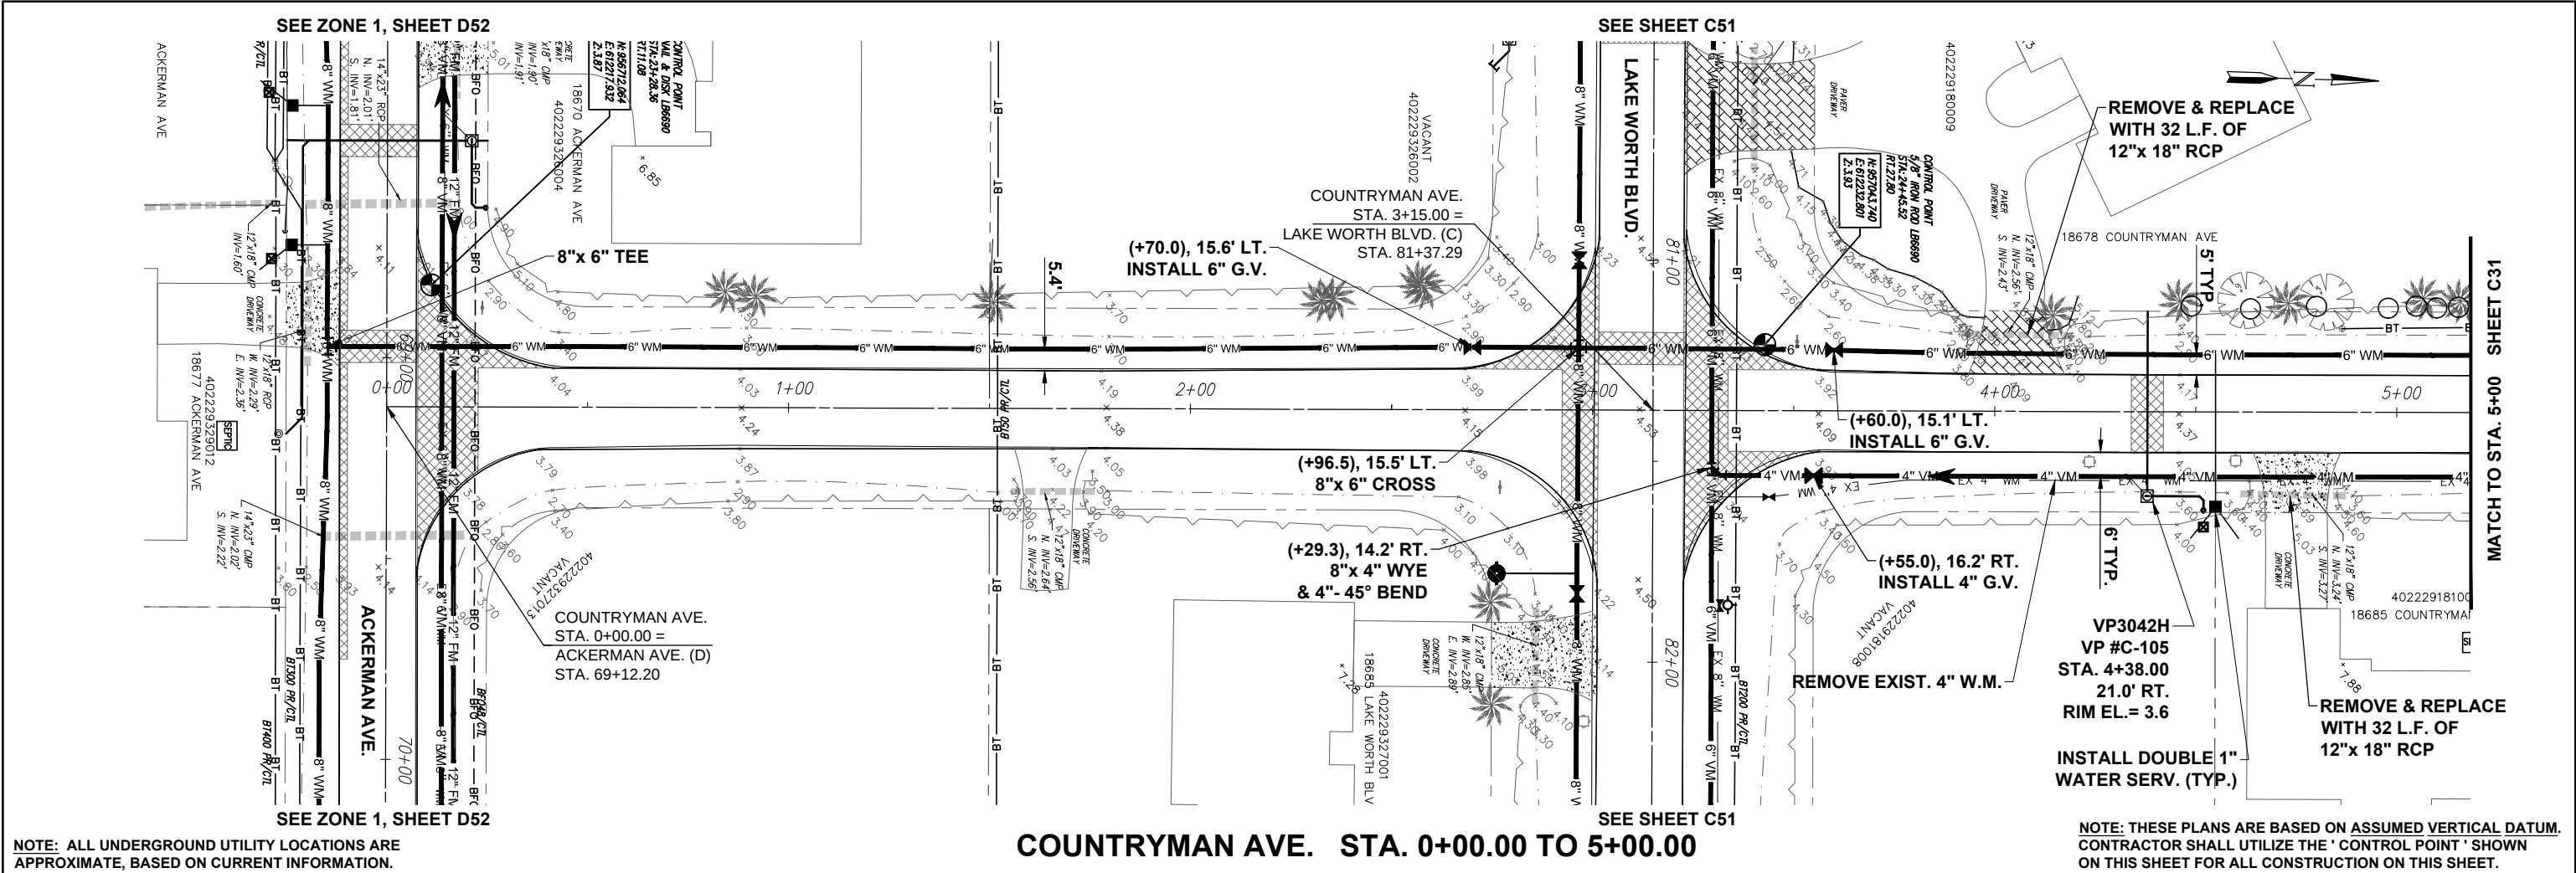

DATE	REVISION	BY	DATE	REVISION	BY

GWE GIFFELS-WEBSTER
ENGINEERS, INC.
Certificate of Authorization No. 3607

900 Pine Street, Suite 225
Englewood, Florida 34223
Phone (941)475-7981
Fax (941)474-4285

DATE	05/20	CKD. BY	DATE
DRAWN	KF/CO	DC	05/20
DESIGN	DC	JHC	05/20
SEC.	29 & 30	T. 40S.	R. 22E.



CHARLOTTE COUNTY UTILITIES
ENGINEERING SERVICES DIVISION
25550 HARBOR VIEW RD.
PORT CHARLOTTE, FL. 33980
PH. 941-764-4516
FAX: 941-764-4969

WASTEWATER EXPANSION PHASE 2
COUNTRYMAN AVENUE
0+00 TO 5+00

SCALE	1" = 20' HORZ. 1" = 2' VERT.
SHEET	C 30
GWE NO.	6272.00

ENGINEER OF RECORD
DENNIS J. CROYLE, P.E.
STATE OF FLORIDA NO. 82287

M:\6200 s\6272 Phase 2 Ackerman\DWGS\ZONE 2 LINE C\COUNTRYMAN AVE.dwg, 5/6/2020 8:35:33 AM

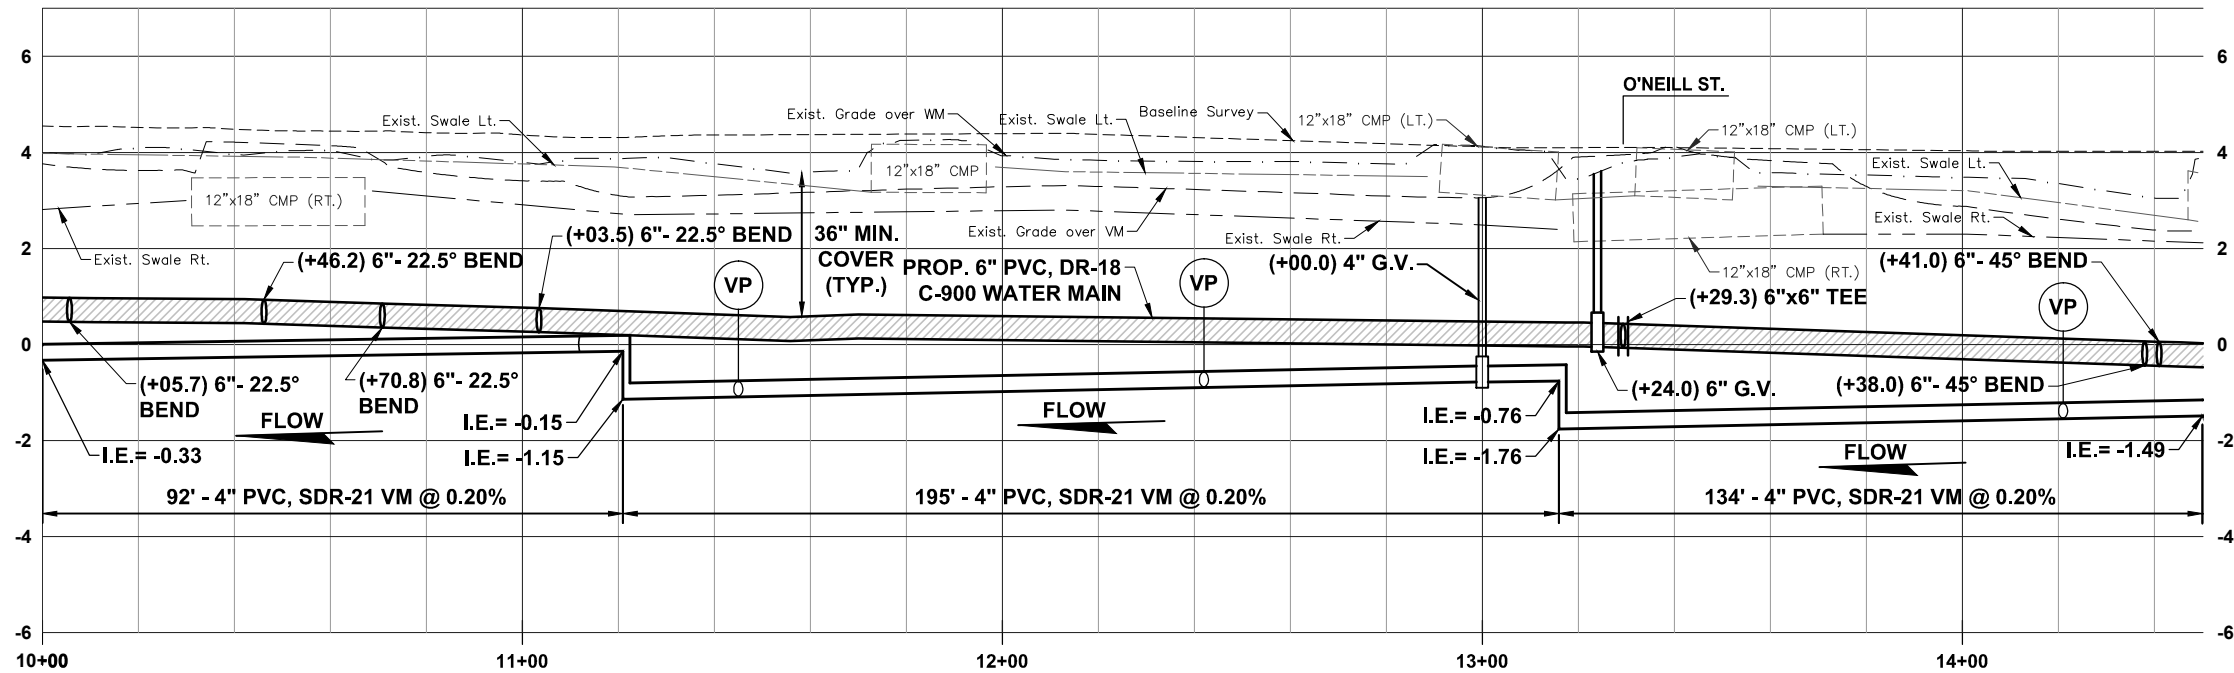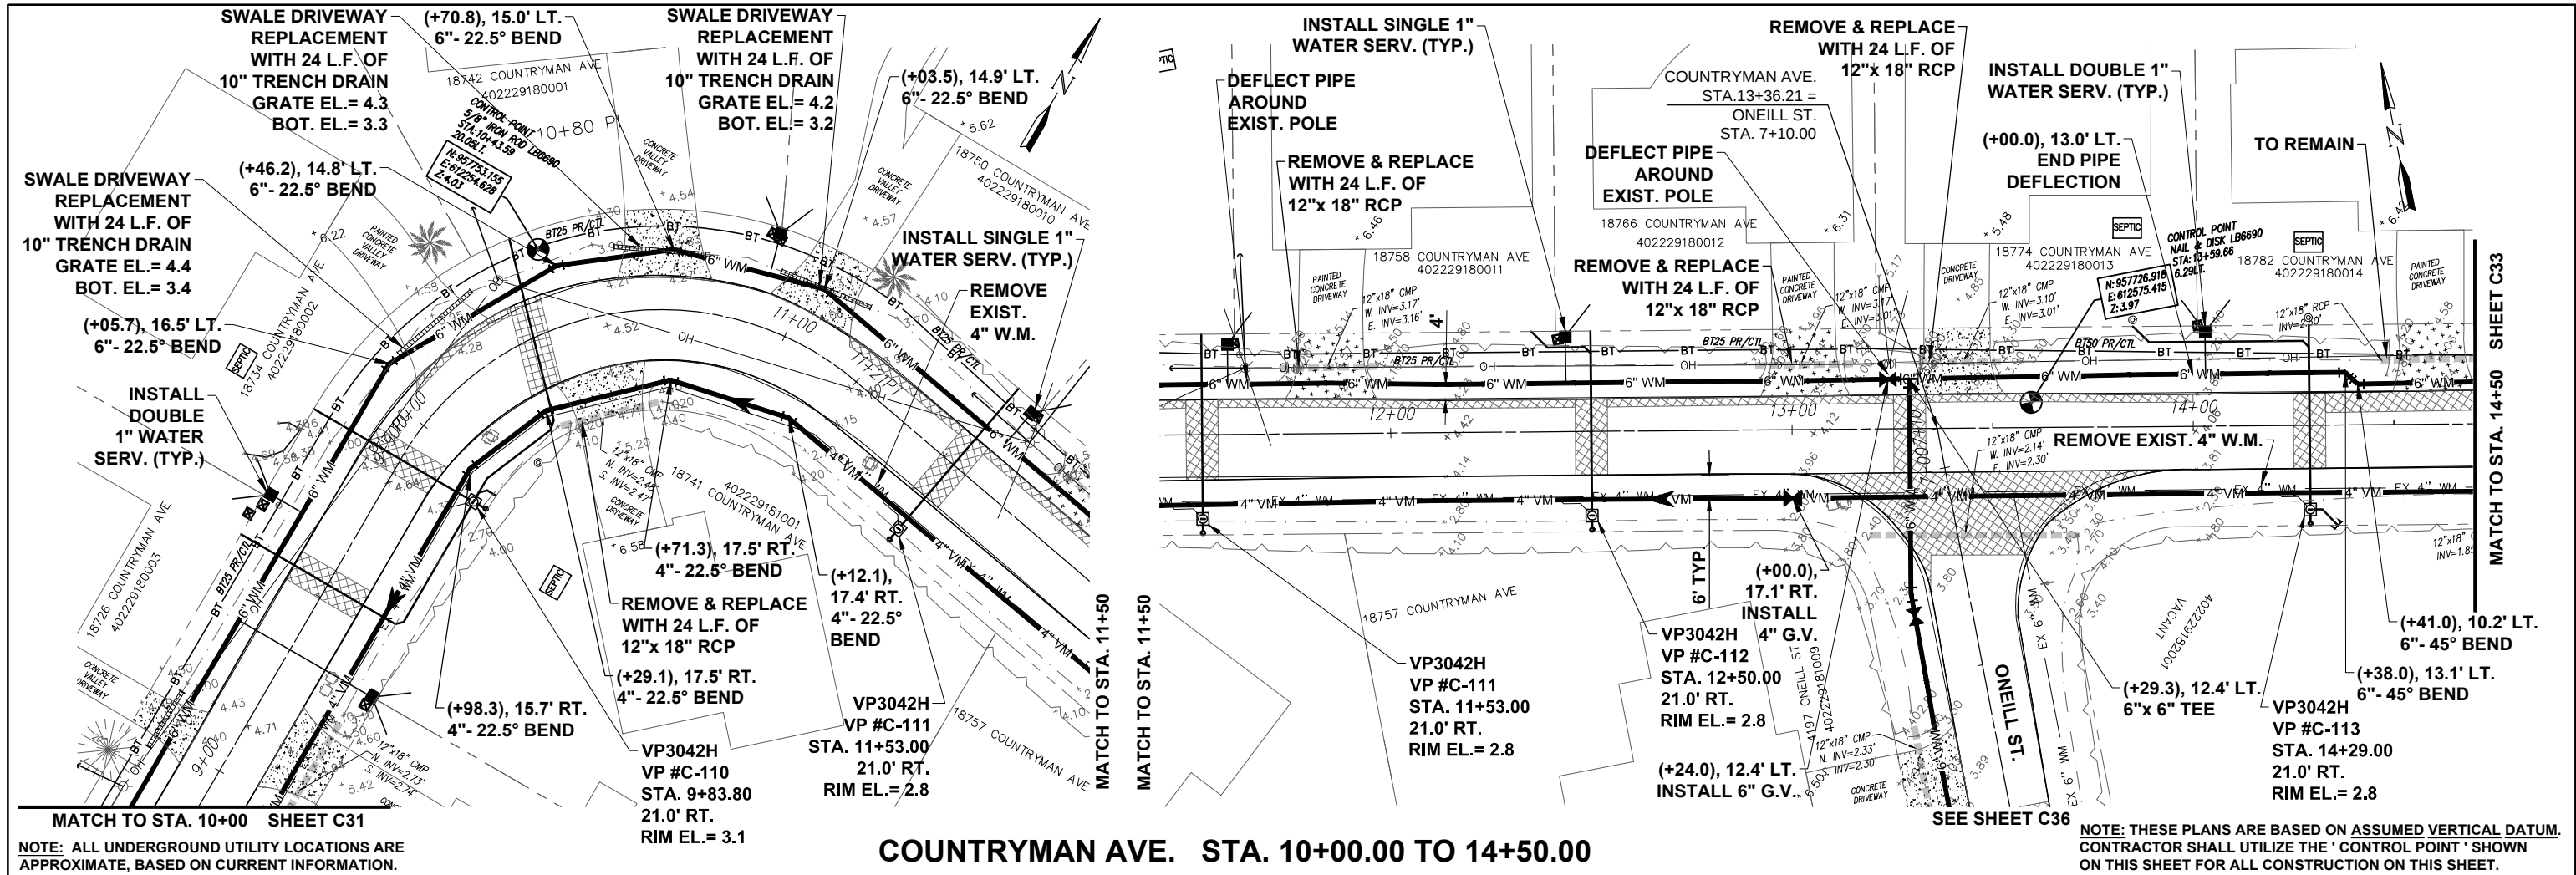

DATE	REVISION	BY	DATE	REVISION	BY

GWE GIFFELS-WEBSTER
ENGINEERS, INC.
Certificate of Authorization No. 3607

900 Pine Street, Suite 225
Englewood, Florida 34223
Phone (941)475-7981
Fax (941)474-4285

DATE	05/20	CKD. BY	DC	DATE	05/20
DRAWN	KF/CO	DC	JHC	DATE	05/20
DESIGN	DC	JHC	R.	DATE	05/20
SEC.	29 & 30	T. 40S.	R.	DATE	22E.



CHARLOTTE COUNTY UTILITIES
ENGINEERING SERVICES DIVISION
25550 HARBOR VIEW RD.
PORT CHARLOTTE, FL. 33980
PH. 941-764-4516
FAX: 941-764-4969

WASTEWATER EXPANSION PHASE 2
COUNTRYMAN AVENUE
10+00 TO 14+50

SCALE	1" = 20' HORZ. 1" = 2' VERT.
SHEET	C 32
GWE NO.	6272.00

ENGINEER OF RECORD
DENNIS J. CROYLE, P.E.
STATE OF FLORIDA NO. 82287

M:\6200\6272 Phase 2 Ackerman\DWG\ZONE 2 LINE C\COUNTRYMAN AVE.dwg, 5/7/2020 4:51:29 PM

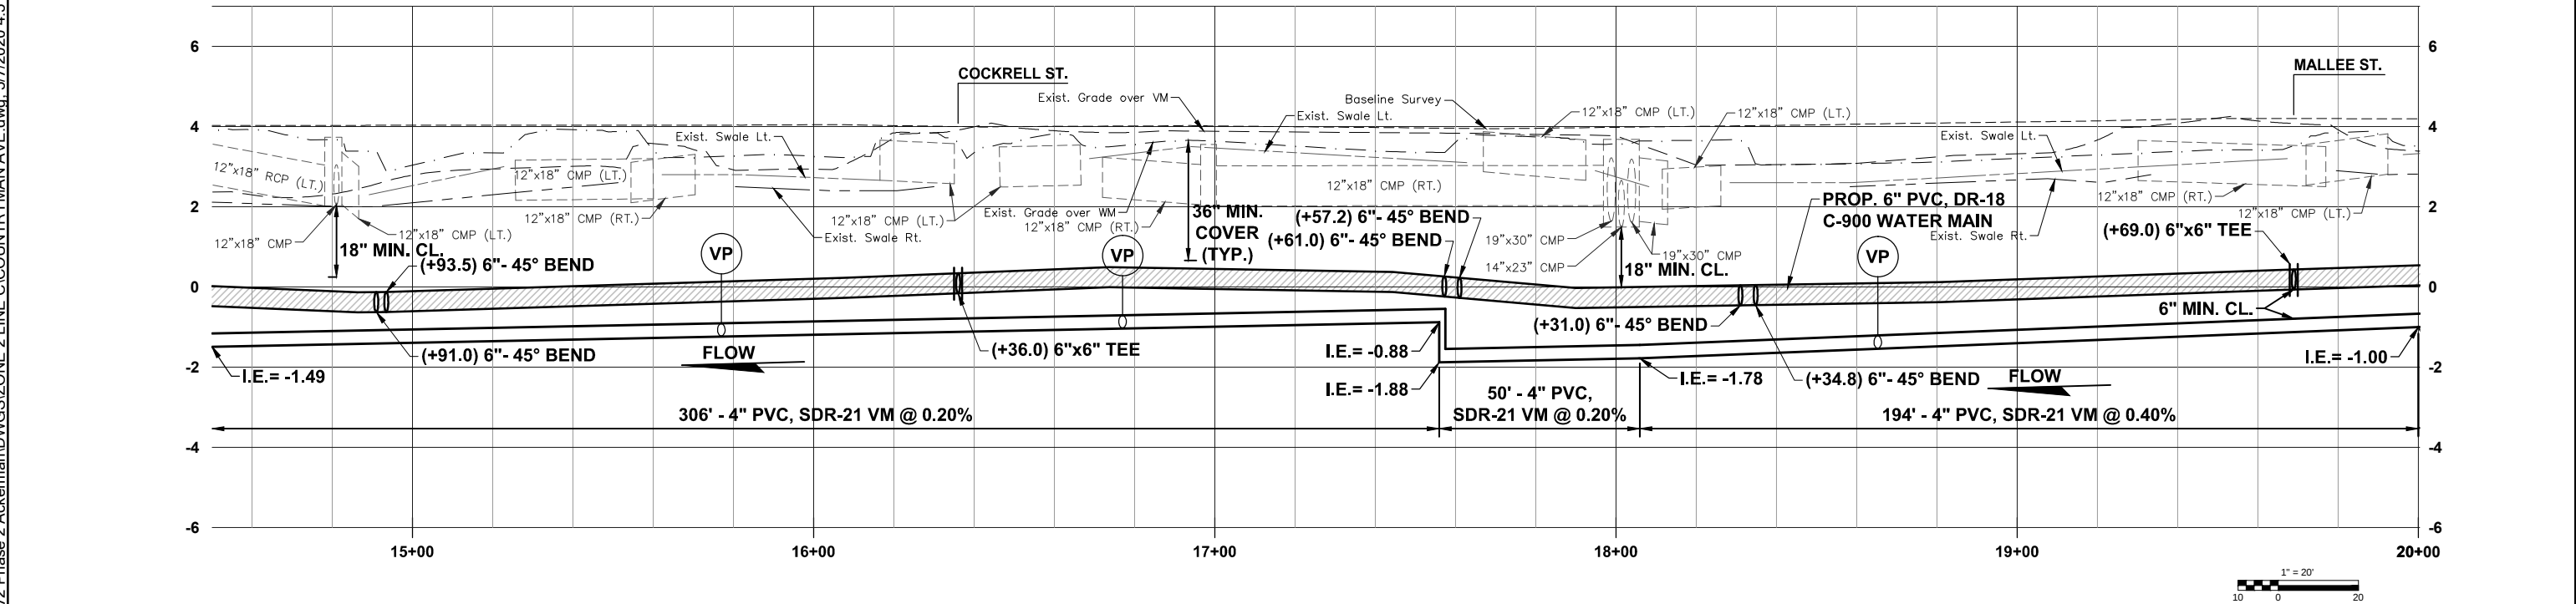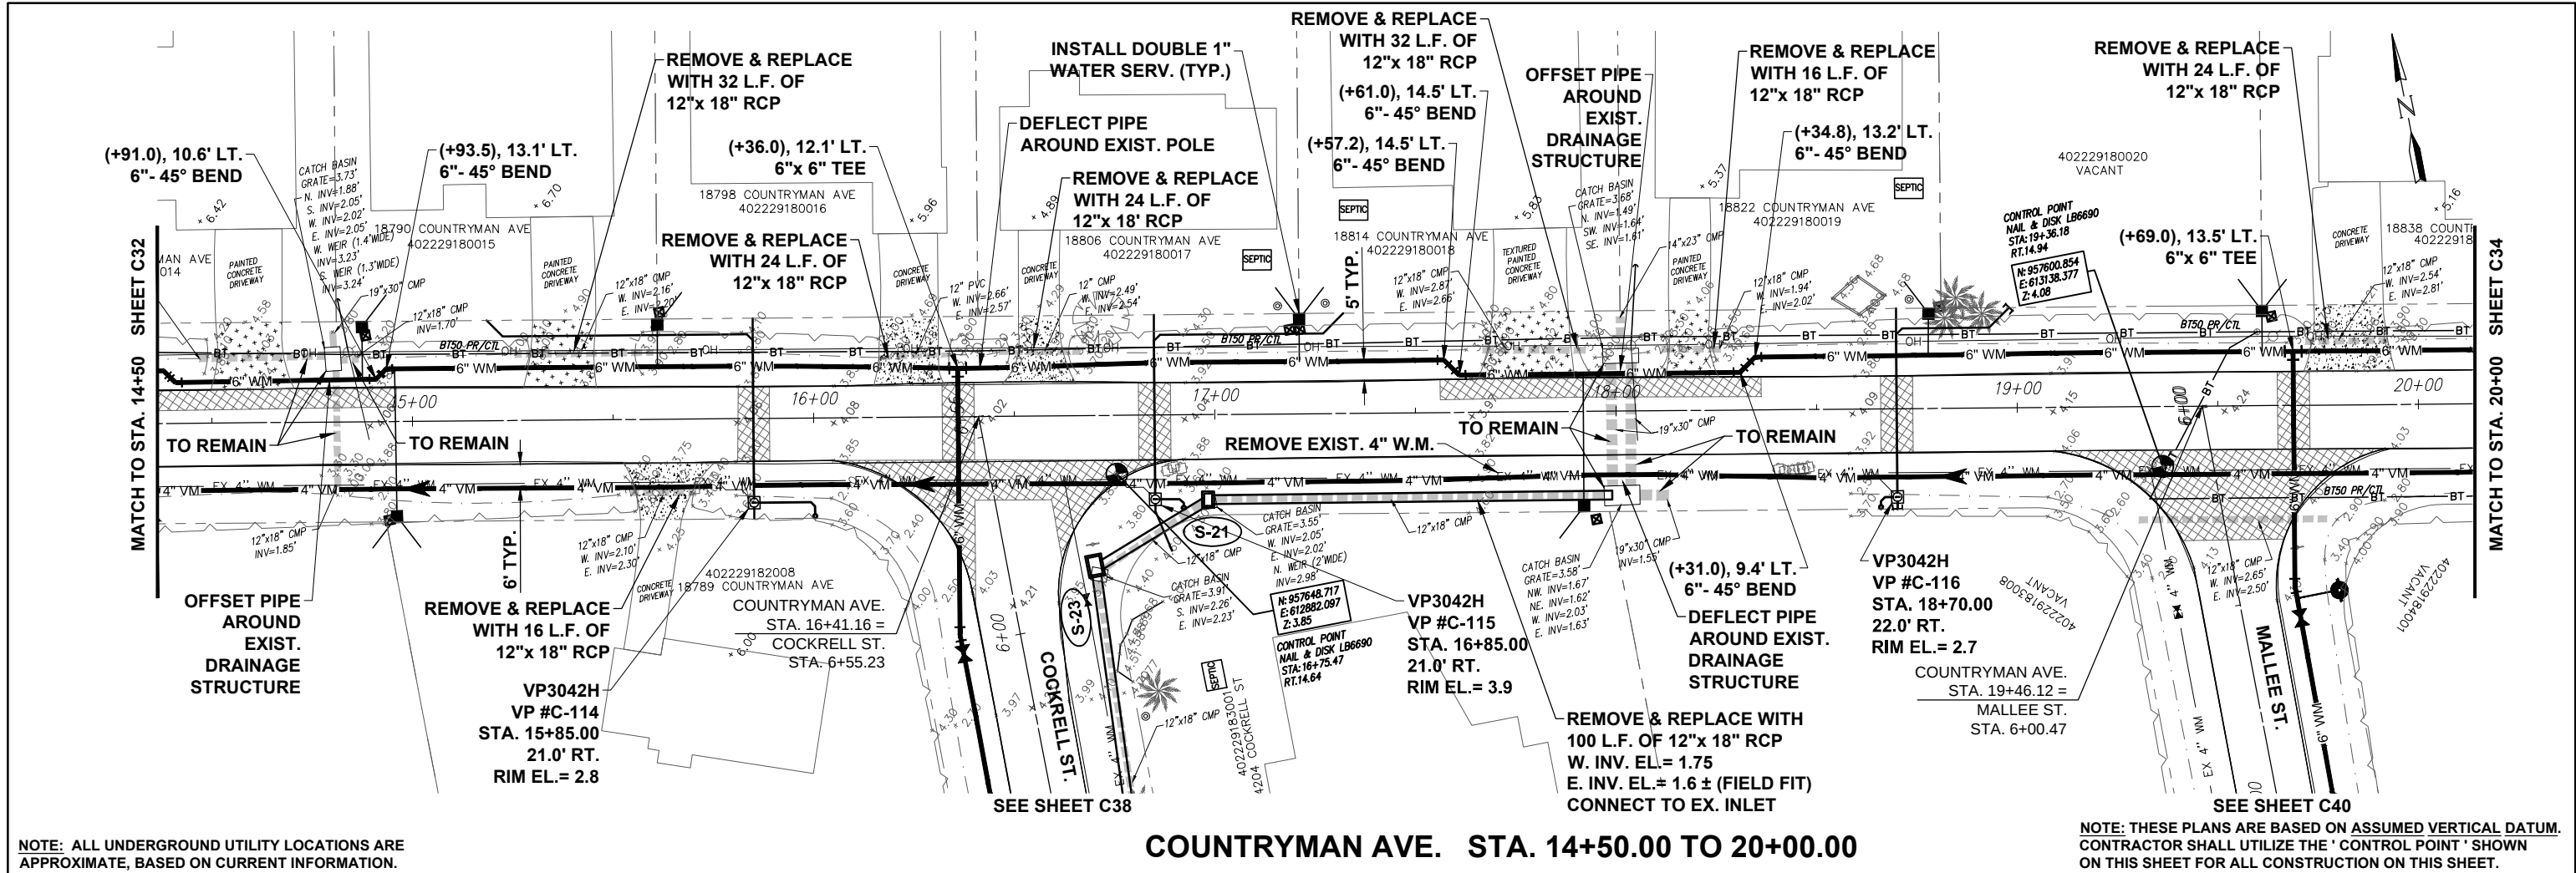


DATE	REVISION	BY	DATE	REVISION	BY

GWE	GIFFELS-WEBSTER	900 Pine Street, Suite 225 Englewood, Florida 34223 Phone (941)475-7981 Fax (941)474-4285
	ENGINEERS, INC.	
	Certificate of Authorization No. 3607	

DATE	05/20	CKD. BY	DC	DATE	05/20
DRAWN	KF/CO				
DESIGN	DC	JHC			
SEC.	29 & 30	T. 40S.	R.	22E.	



CHARLOTTE COUNTY UTILITIES ENGINEERING SERVICES DIVISION 25550 HARBOR VIEW RD. PORT CHARLOTTE, FL. 33980 PH. 941-764-4516 FAX: 941-764-4969	WASTEWATER EXPANSION PHASE 2 COUNTRYMAN AVENUE 14+50 TO 20+00	SCALE 1" = 20' HORIZ. 1" = 2' VERT. SHEET C 33 GWE NO. 6272.00	ENGINEER OF RECORD DENNIS J. CROYLE, P.E. STATE OF FLORIDA NO. 82287
--	--	---	--

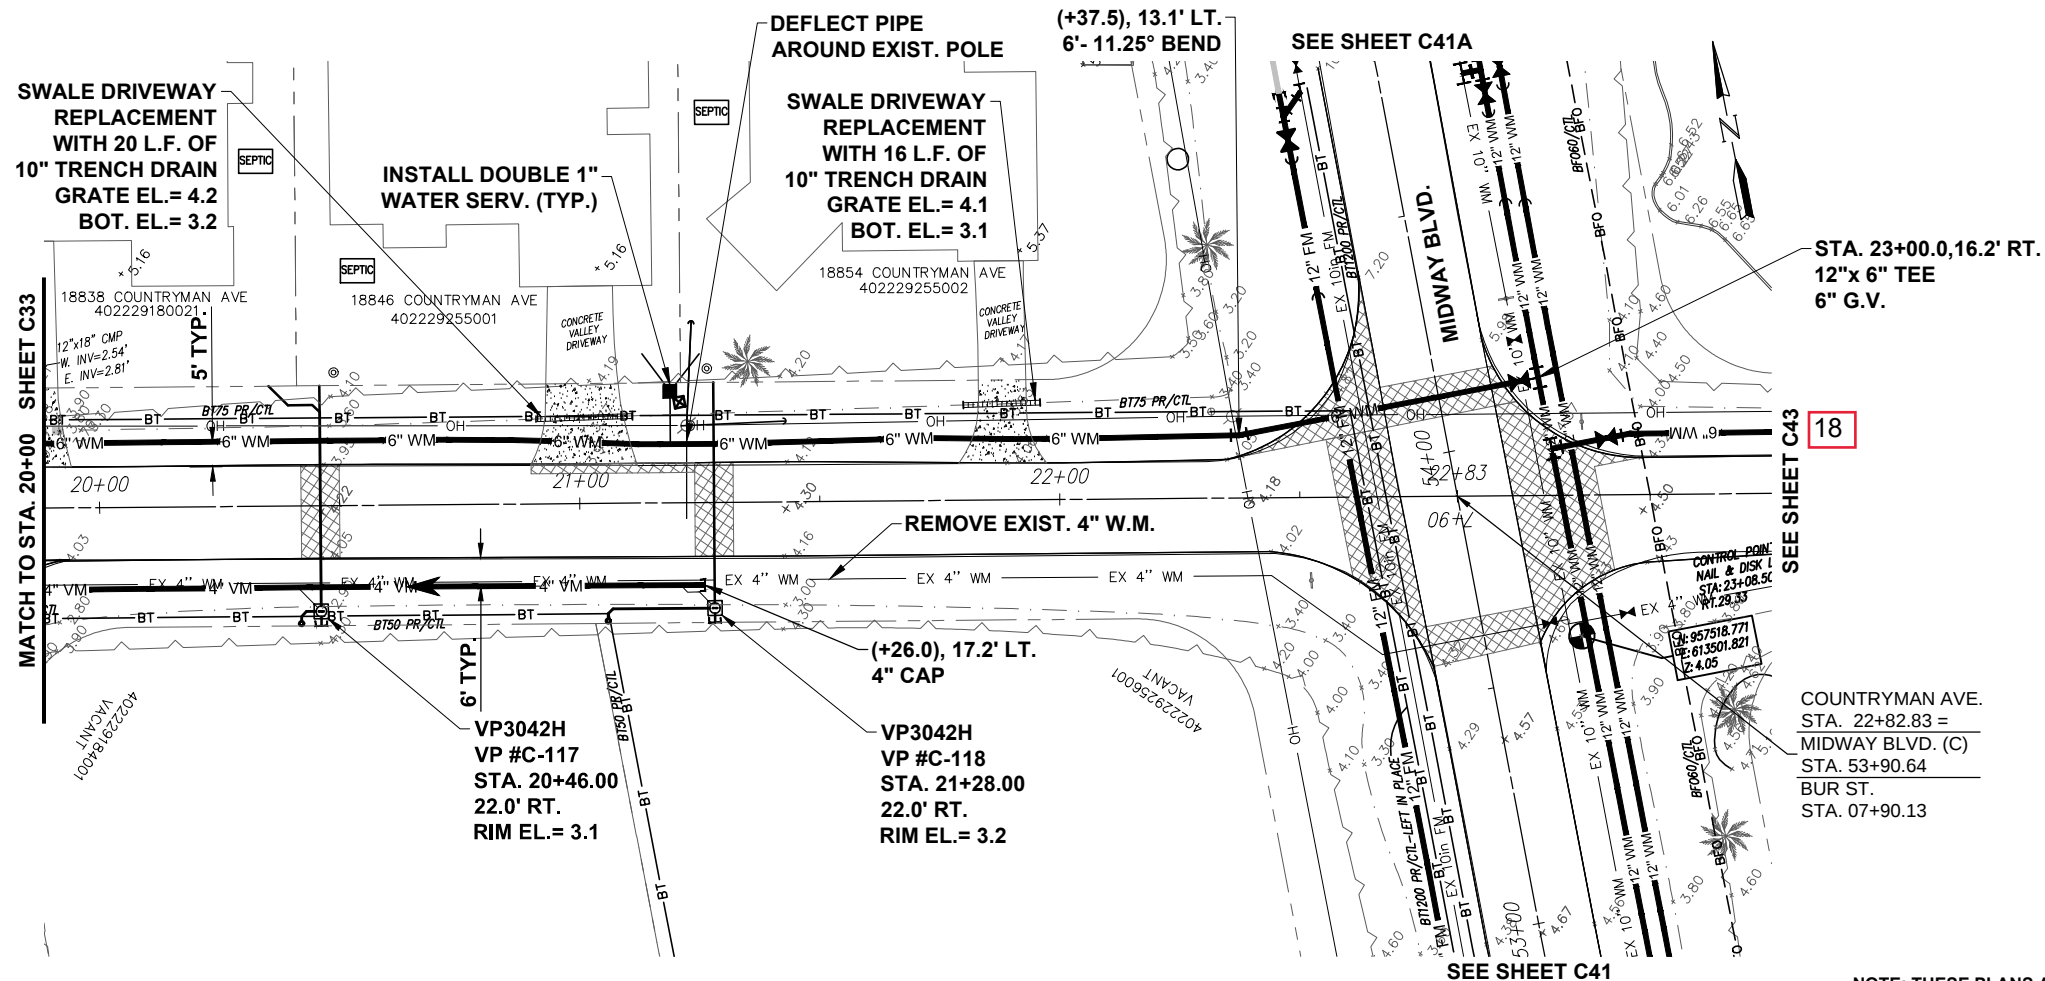

NOTE: ALL UNDERGROUND UTILITY LOCATIONS ARE APPROXIMATE, BASED ON CURRENT INFORMATION.

COUNTRYMAN AVE. STA. 20+00.00 TO 22+82.83

NOTE: THESE PLANS ARE BASED ON ASSUMED VERTICAL DATUM. CONTRACTOR SHALL UTILIZE THE 'CONTROL POINT' SHOWN ON THIS SHEET FOR ALL CONSTRUCTION ON THIS SHEET.

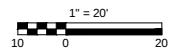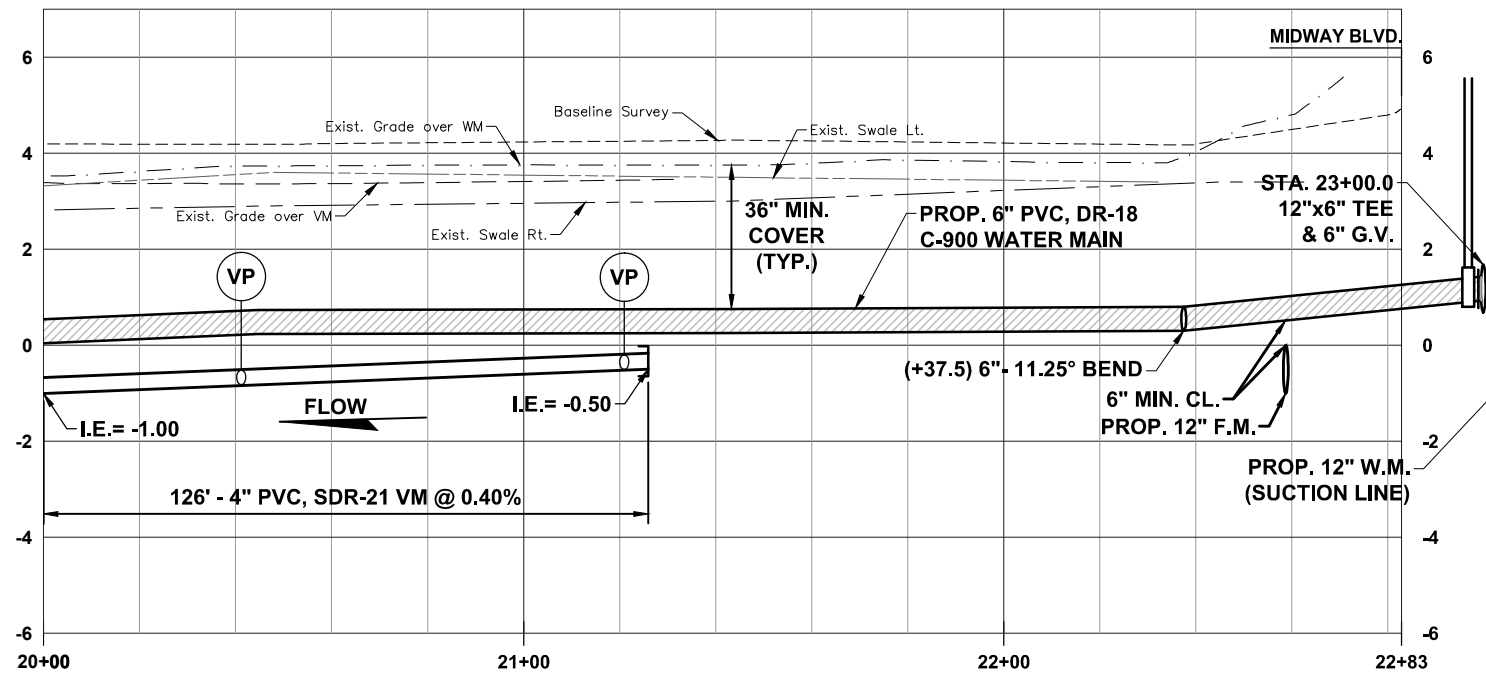

DATE	REVISION	BY	DATE	REVISION	BY

GWE GIFFELS-WEBSTER
ENGINEERS, INC.
Certificate of Authorization No. 3607

900 Pine Street, Suite 225
Englewood, Florida 34223
Phone (941)475-7981
Fax (941)474-4285

DATE	05/20	CKD. BY	DC	DATE	05/20
DRAWN	KF/CO	DC	05/20		
DESIGN	DC	JHC	05/20		
SEC.	29 & 30	T. 40S.	R.	22E.	



CHARLOTTE COUNTY UTILITIES
ENGINEERING SERVICES DIVISION
25550 HARBOR VIEW RD.
PORT CHARLOTTE, FL. 33980
PH. 941-764-4516
FAX: 941-764-4969

WASTEWATER EXPANSION PHASE 2
COUNTRYMAN AVENUE
20+00 TO 22+82.83

SCALE	1" = 20' HORZ. 1" = 2' VERT.
SHEET	C 34
GWE NO.	6272.00

ENGINEER OF RECORD
DENNIS J. CROYLE, P.E.
STATE OF FLORIDA NO. 82287

M:\6200's\6272 Phase 2 Ackerman\DWGS\ZONE 2 LINE C\COUNTRYMAN AVE.dwg, 5/6/2020 8:38:17 AM

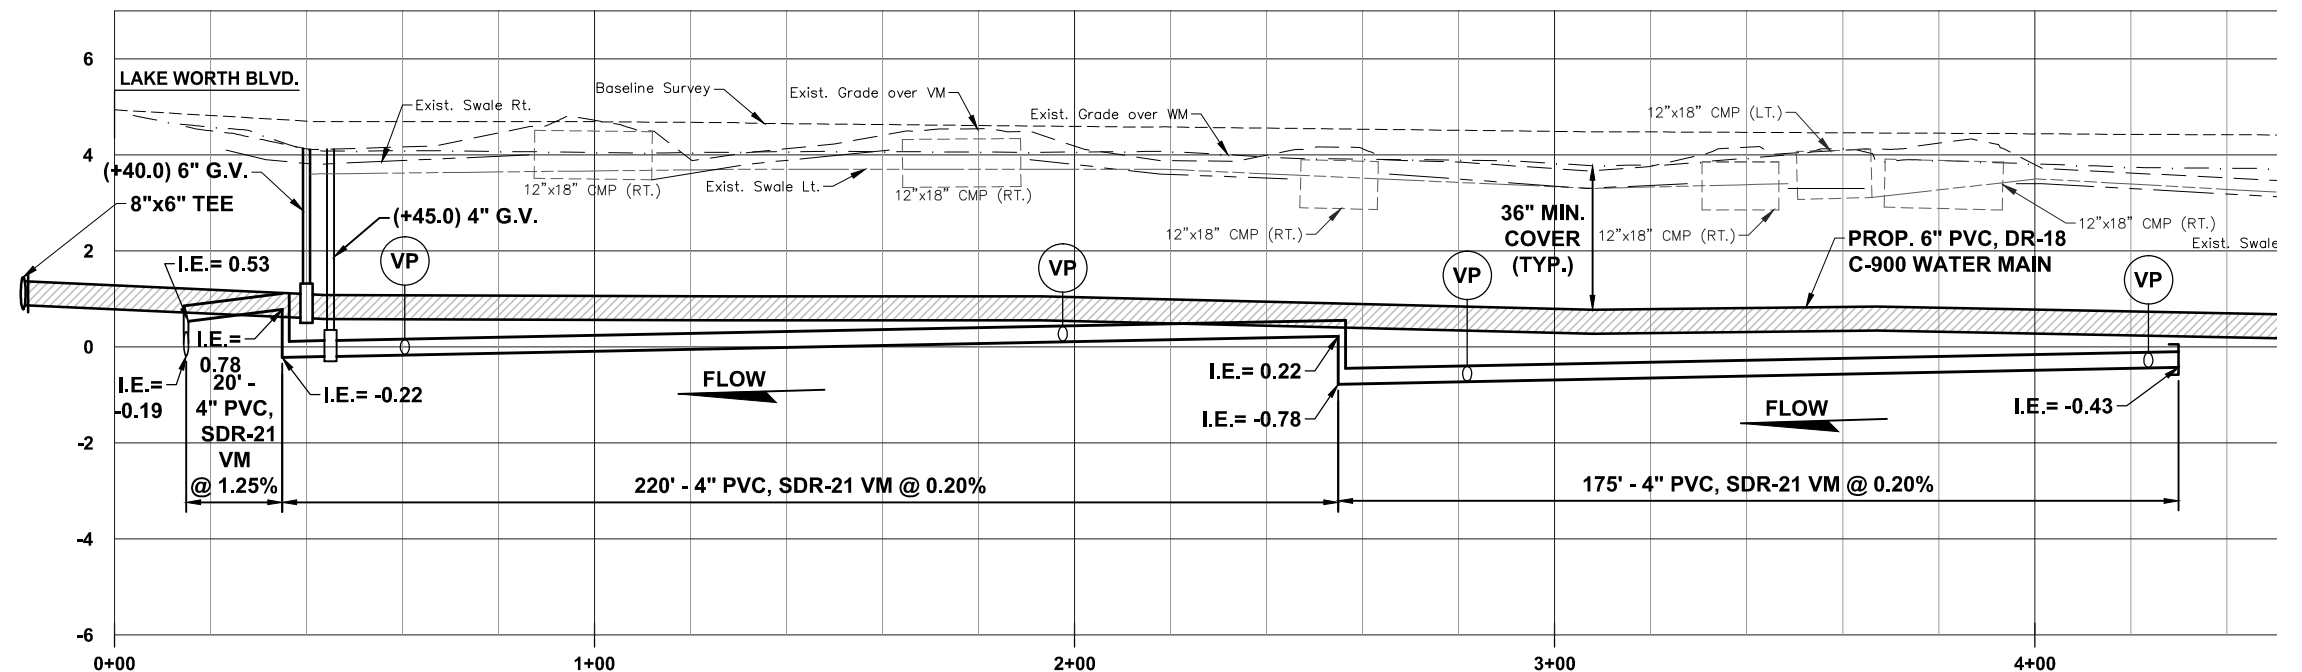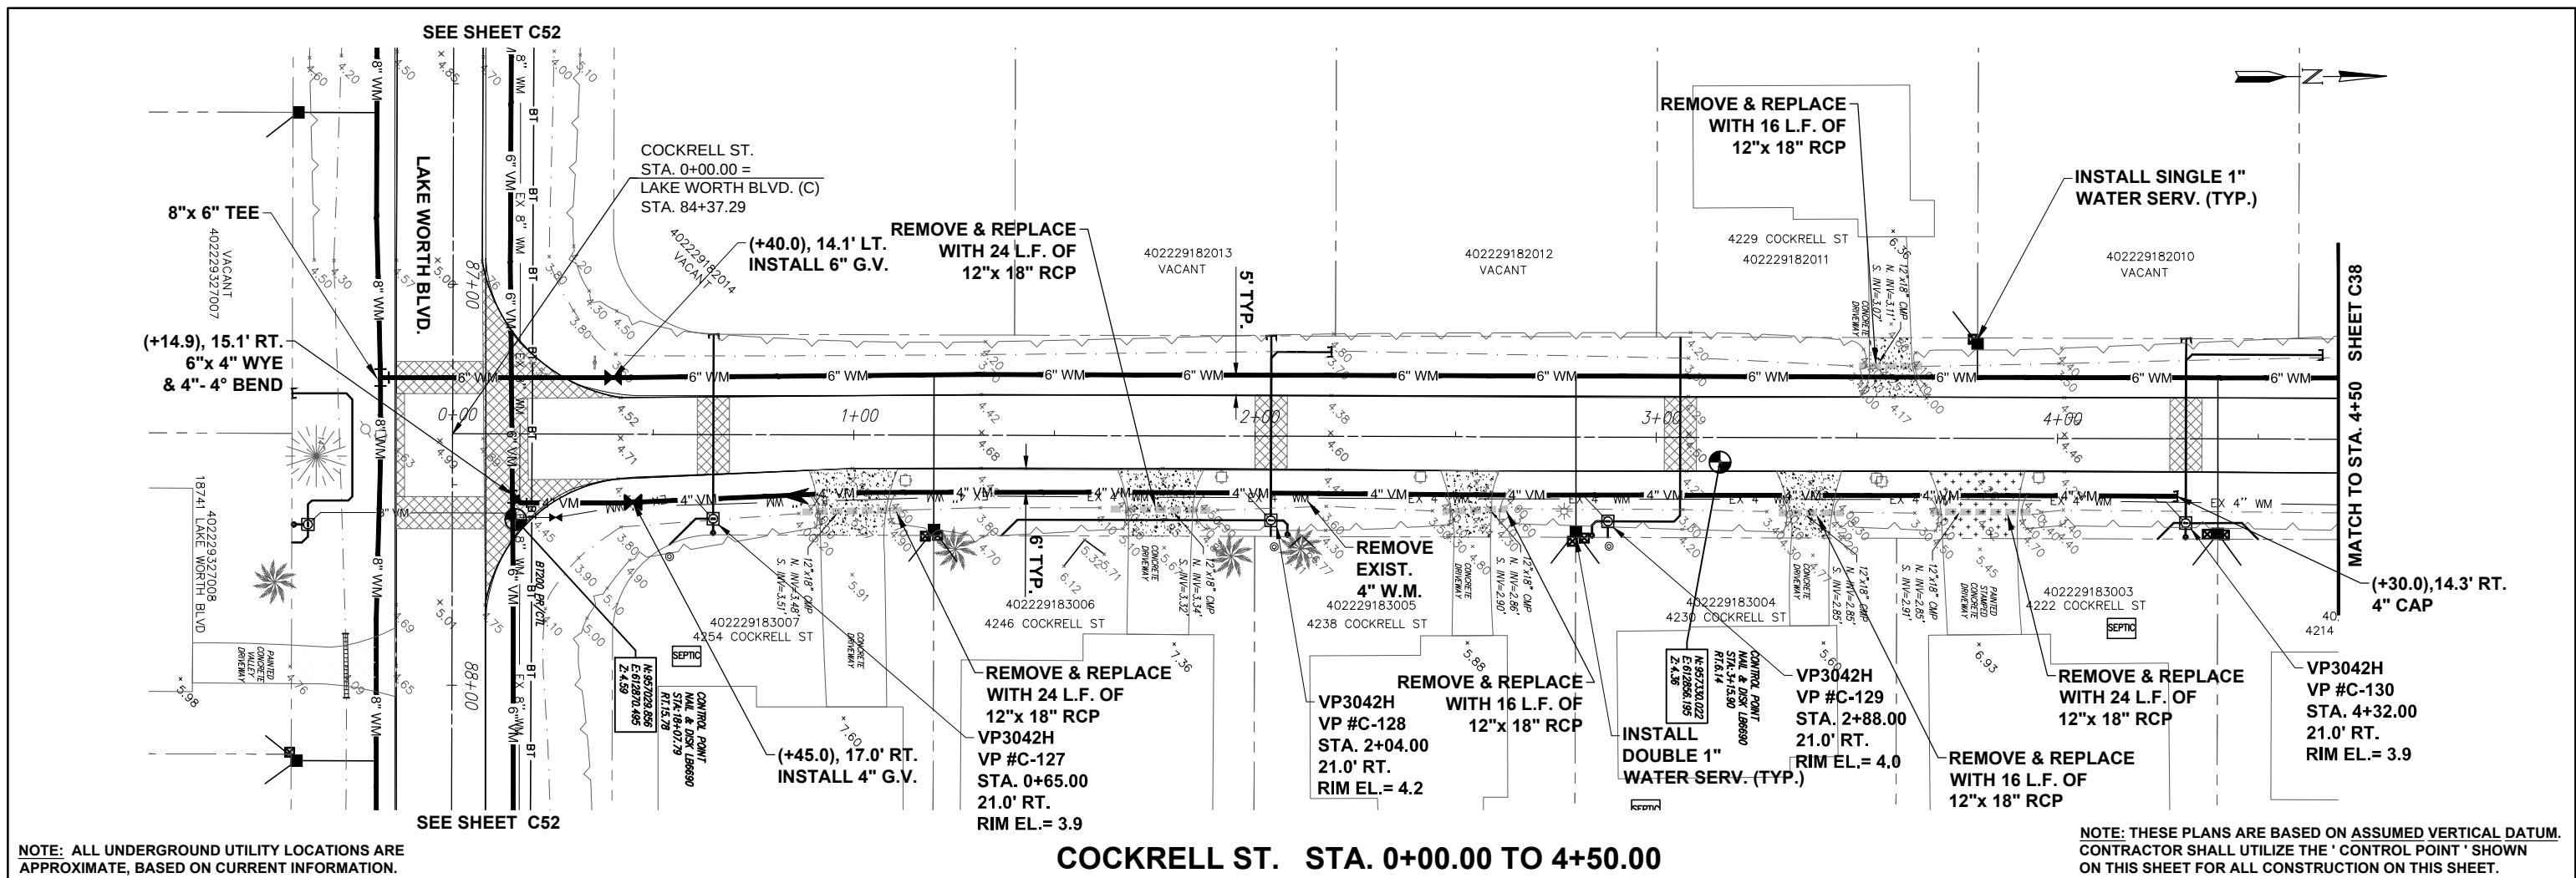[illegible]

GWE **GIFFELS-WEBSTER**
ENGINEERS, INC.
Certificate of Authorization No. 3607

900 Pine Street, Suite 225
Englewood, Florida 34223
Phone (941)475-7981
Fax (941)474-4285



DATE	05/20	CKD. BY	DATE
DRAWN	KF/CO	DC	05/20
DESIGN	DC	JHC	05/20
SEC.	29 & 30	T. 40S.	R. 22E.

CHARLOTTE COUNTY UTILITIES
ENGINEERING SERVICES DIVISION
25550 HARBOR VIEW RD.
PORT CHARLOTTE, FL. 33980
PH. 941-764-4516
FAX: 941-764-4969

WASTEWATER EXPANSION PHASE 2
COCKRELL STREET
0+00 TO 4+50

SCALE	1" = 20' HORZ 1" = 2' VERT.
SHEET	C 37
GWE NO.	6272.00

ENGINEER OF RECORD
DENNIS J. CROYLE, P.E.
STATE OF FLORIDA NO. 82287

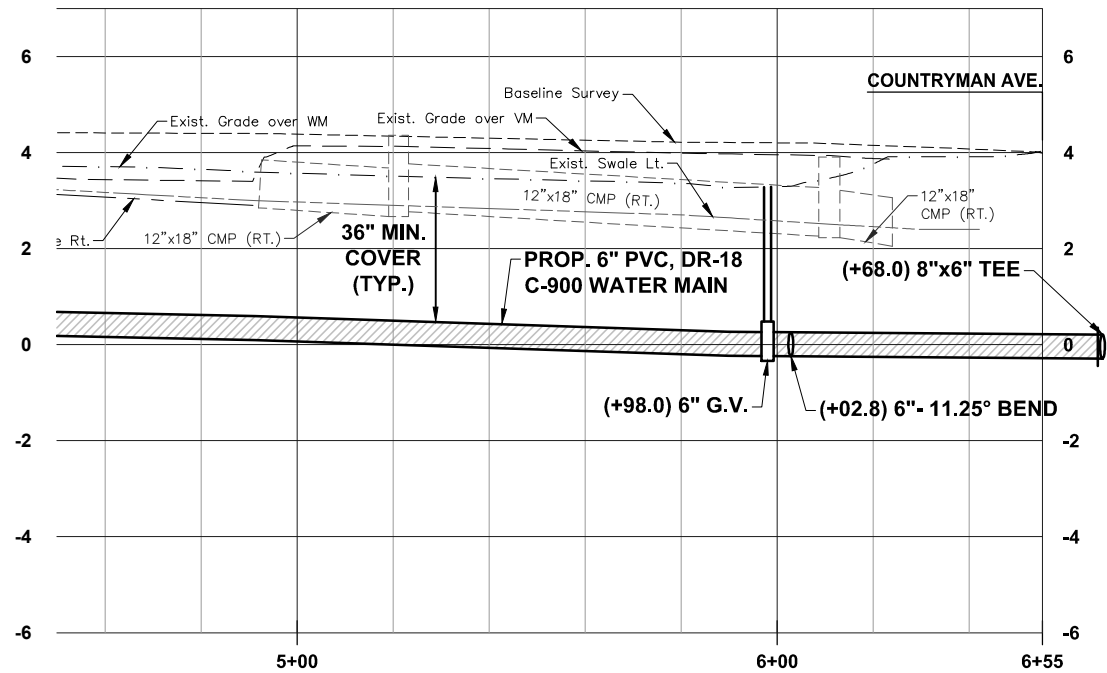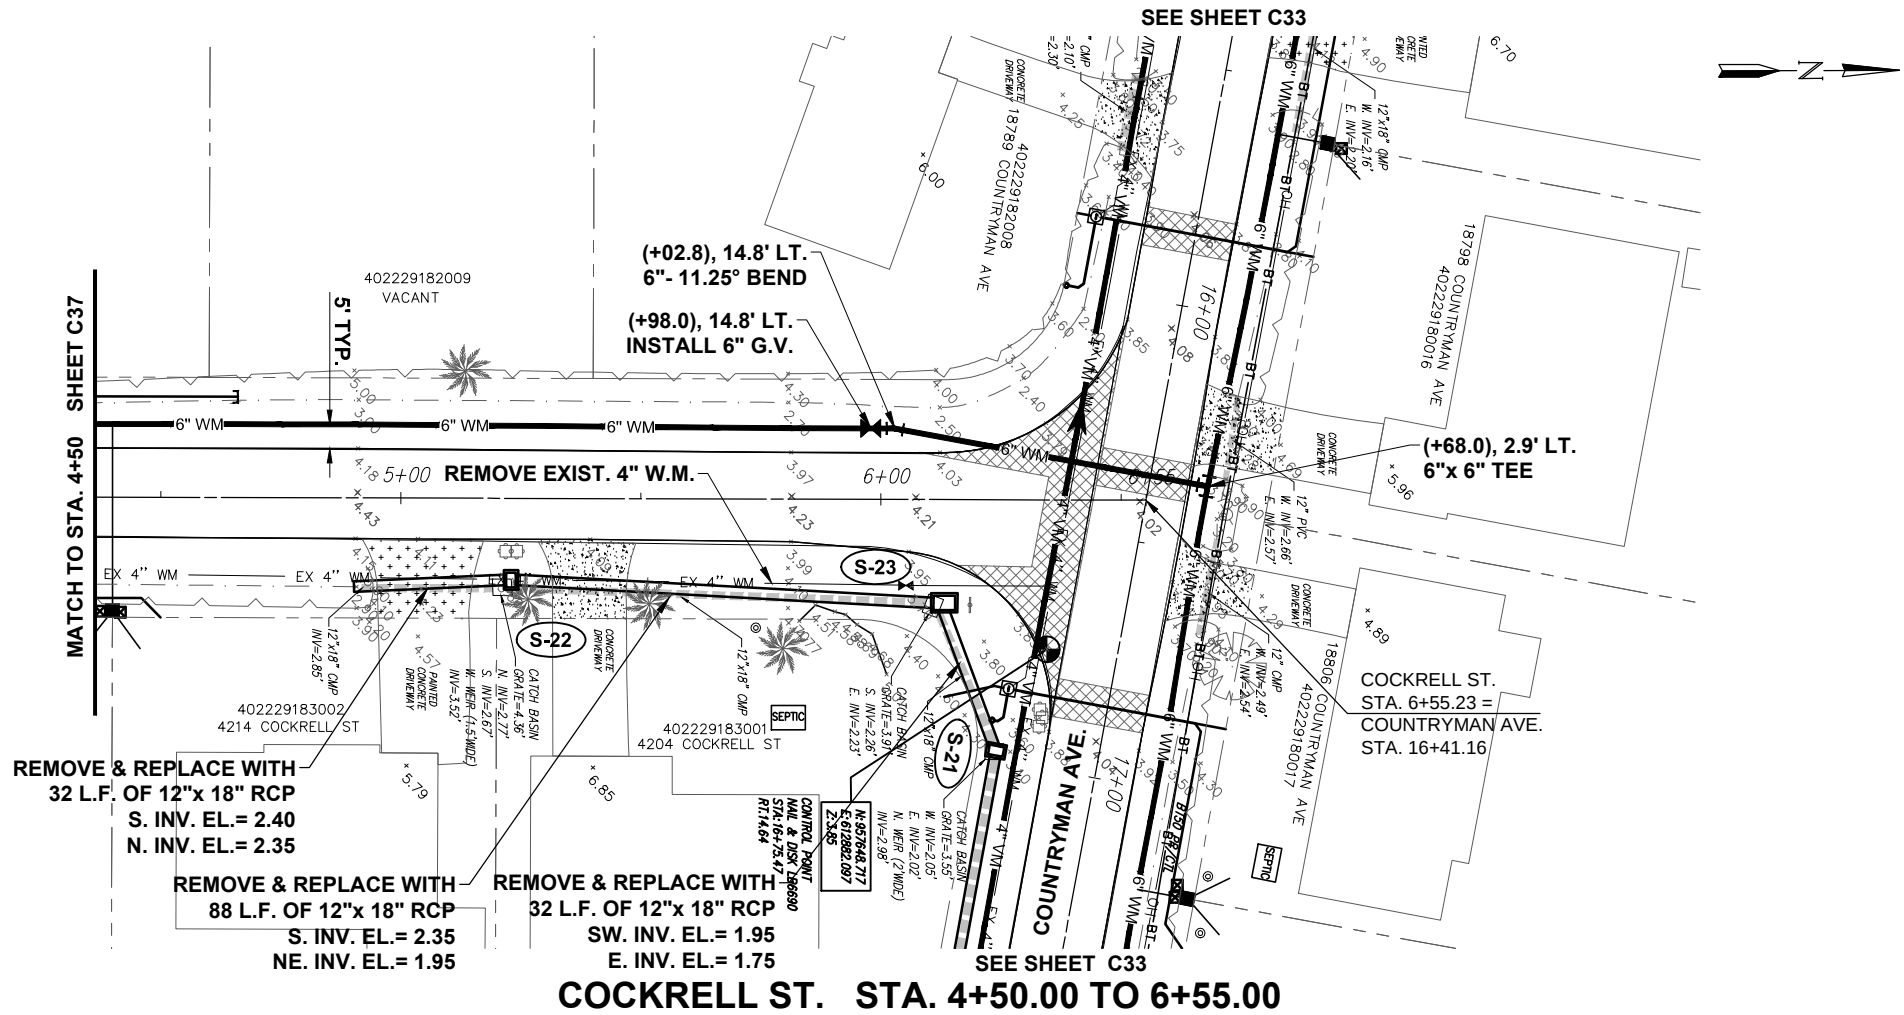

DATE	REVISION	BY	DATE	REVISION	BY


GWE GIFFELS-WEBSTER
ENGINEERS, INC.
Certificate of Authorization No. 3607

900 Pine Street, Suite 225
Englewood, Florida 34223
Phone (941)475-7981
Fax (941)474-4285

DATE	05/20	CKD. BY	DATE
DRAWN	KF/CO	DC	05/20
DESIGN	DC	JHC	05/20
SEC.	29 & 30	T. 40S.	R. 22E.


CHARLOTTE COUNTY UTILITIES
ENGINEERING SERVICES DIVISION
25550 HARBOR VIEW RD.
PORT CHARLOTTE, FL. 33980
PH. 941-764-4516
FAX: 941-764-4969

WASTEWATER EXPANSION PHASE 2
COCKRELL STREET
4+50 TO 6+55

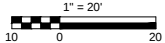

SCALE	1" = 20' HORZ. 1" = 2' VERT.
SHEET	C 38
GWE NO.	6272.00



ENGINEER OF RECORD
DENNIS J. CROYLE, P.E.
STATE OF FLORIDA NO. 82287

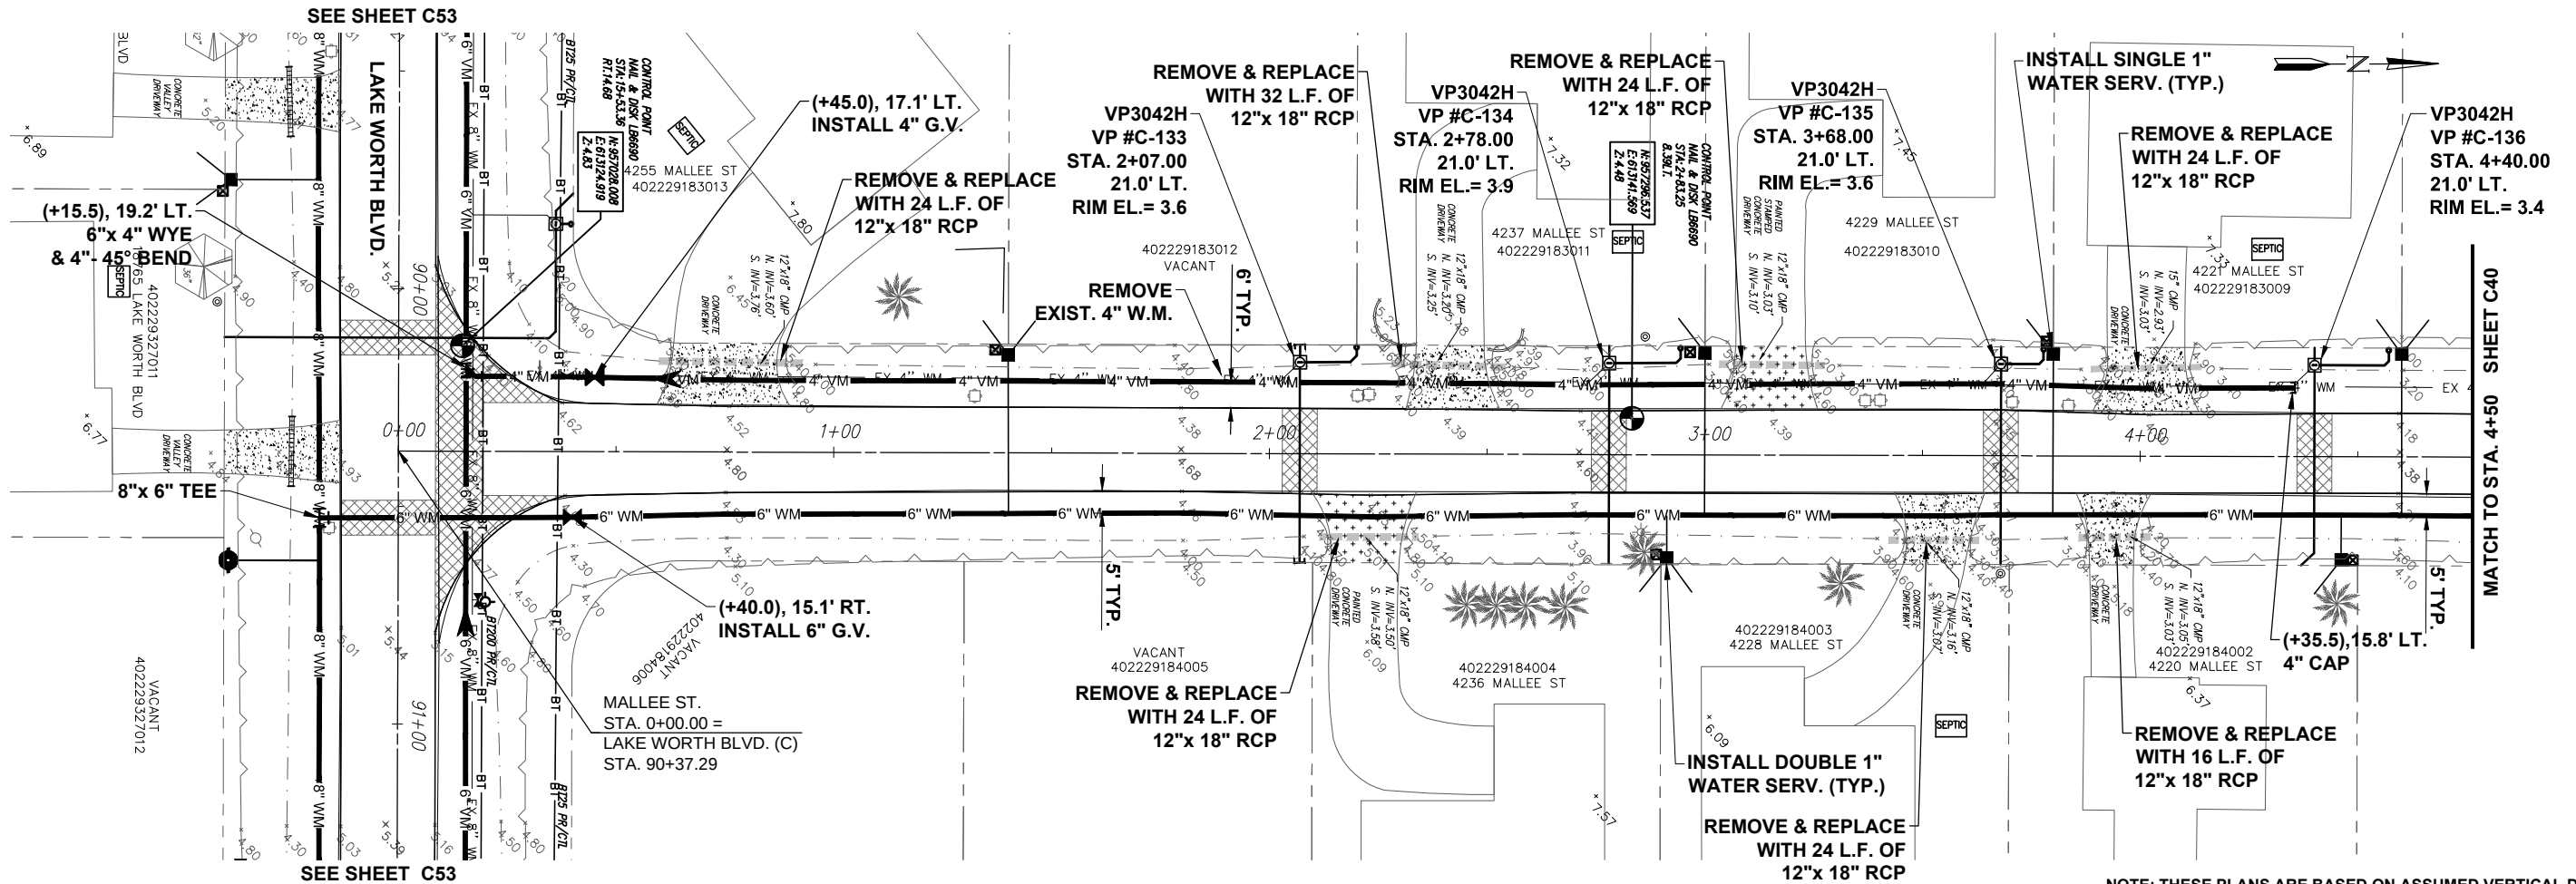

NOTE: ALL UNDERGROUND UTILITY LOCATIONS ARE APPROXIMATE, BASED ON CURRENT INFORMATION.

MALLEE ST. STA. 0+00.00 TO 4+50.00

NOTE: THESE PLANS ARE BASED ON ASSUMED VERTICAL DATUM. CONTRACTOR SHALL UTILIZE THE 'CONTROL POINT' SHOWN ON THIS SHEET FOR ALL CONSTRUCTION ON THIS SHEET.

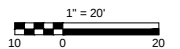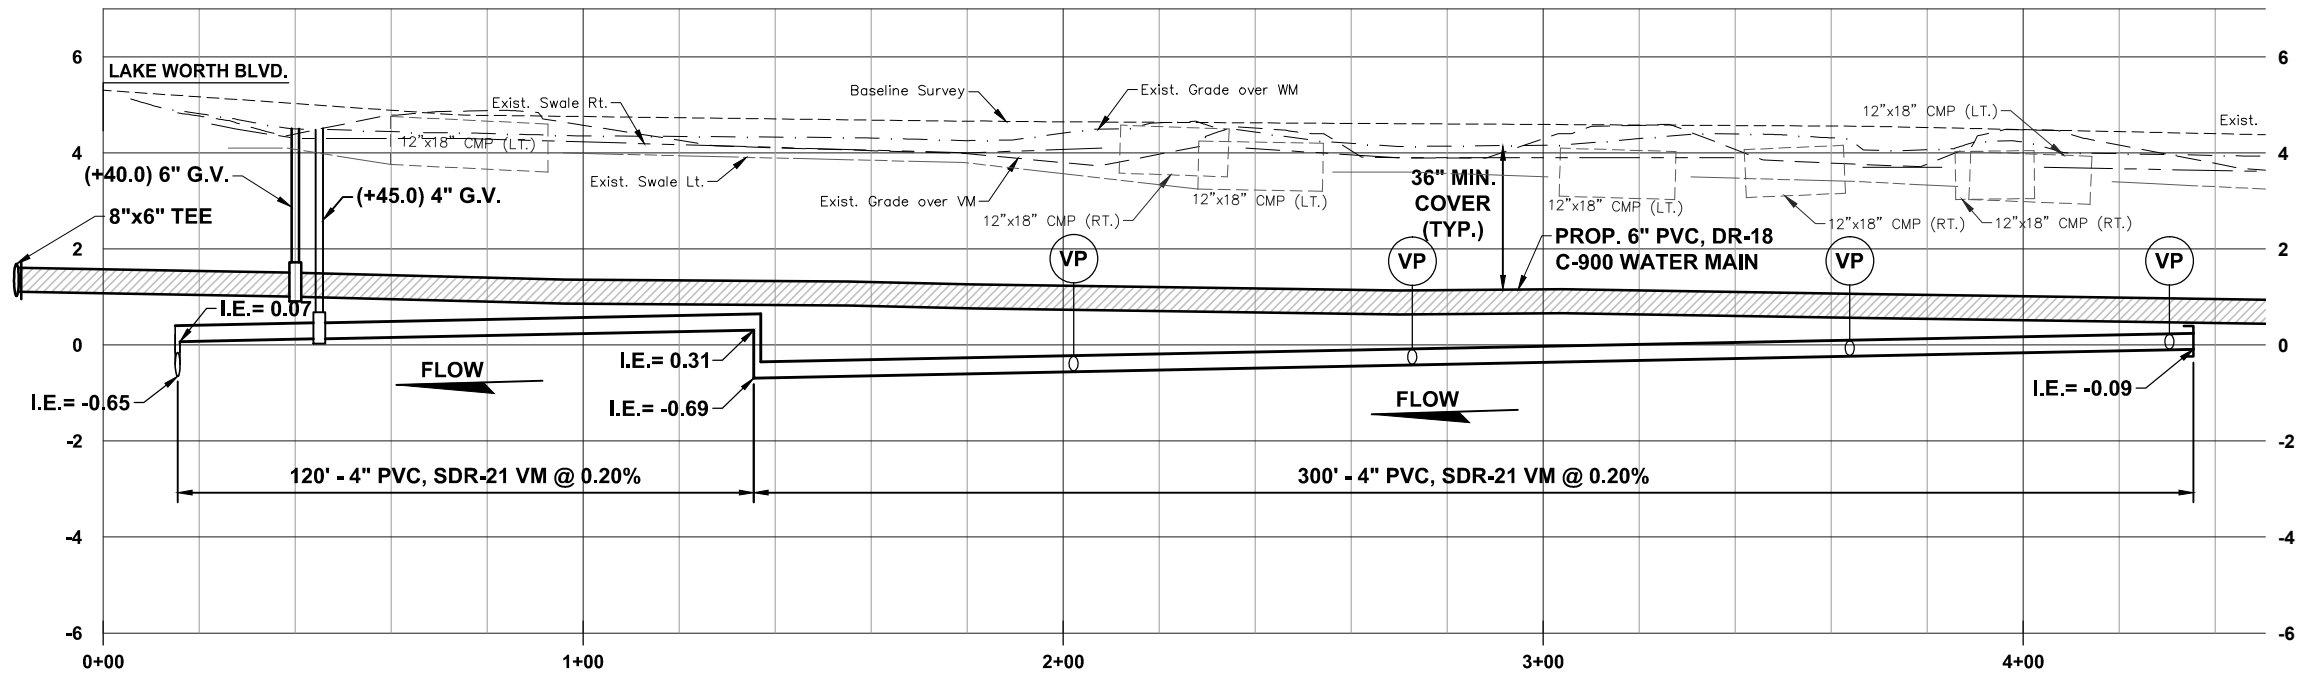

DATE	REVISION	BY	DATE	REVISION	BY

GWE GIFFELS-WEBSTER
ENGINEERS, INC.
Certificate of Authorization No. 3607

900 Pine Street, Suite 225
Englewood, Florida 34223
Phone (941)475-7981
Fax (941)474-4285

DATE	05/20	CKD. BY	DATE
DRAWN	KF/CO	DC	05/20
DESIGN	DC	JHC	05/20
SEC.	29 & 30	T. 40S.	R. 22E.


CHARLOTTE COUNTY UTILITIES
ENGINEERING SERVICES DIVISION
25550 HARBOR VIEW RD.
PORT CHARLOTTE, FL. 33980
PH. 941-764-4516
FAX: 941-764-4969

WASTEWATER EXPANSION PHASE 2
MALLEE STREET
0+00 TO 4+50

SCALE	1" = 20' HORIZ. 1" = 2' VERT.
SHEET	C 39
GWE NO.	6272.00



ENGINEER OF RECORD
DENNIS J. CROYLE, P.E.
STATE OF FLORIDA NO. 82287

M:\6200's\6272 Phase 2 Ackerman\DWGS\ZONE 2 LINE C\COUNTRYMAN AVE.dwg, 5/6/2020 8:43:18 AM

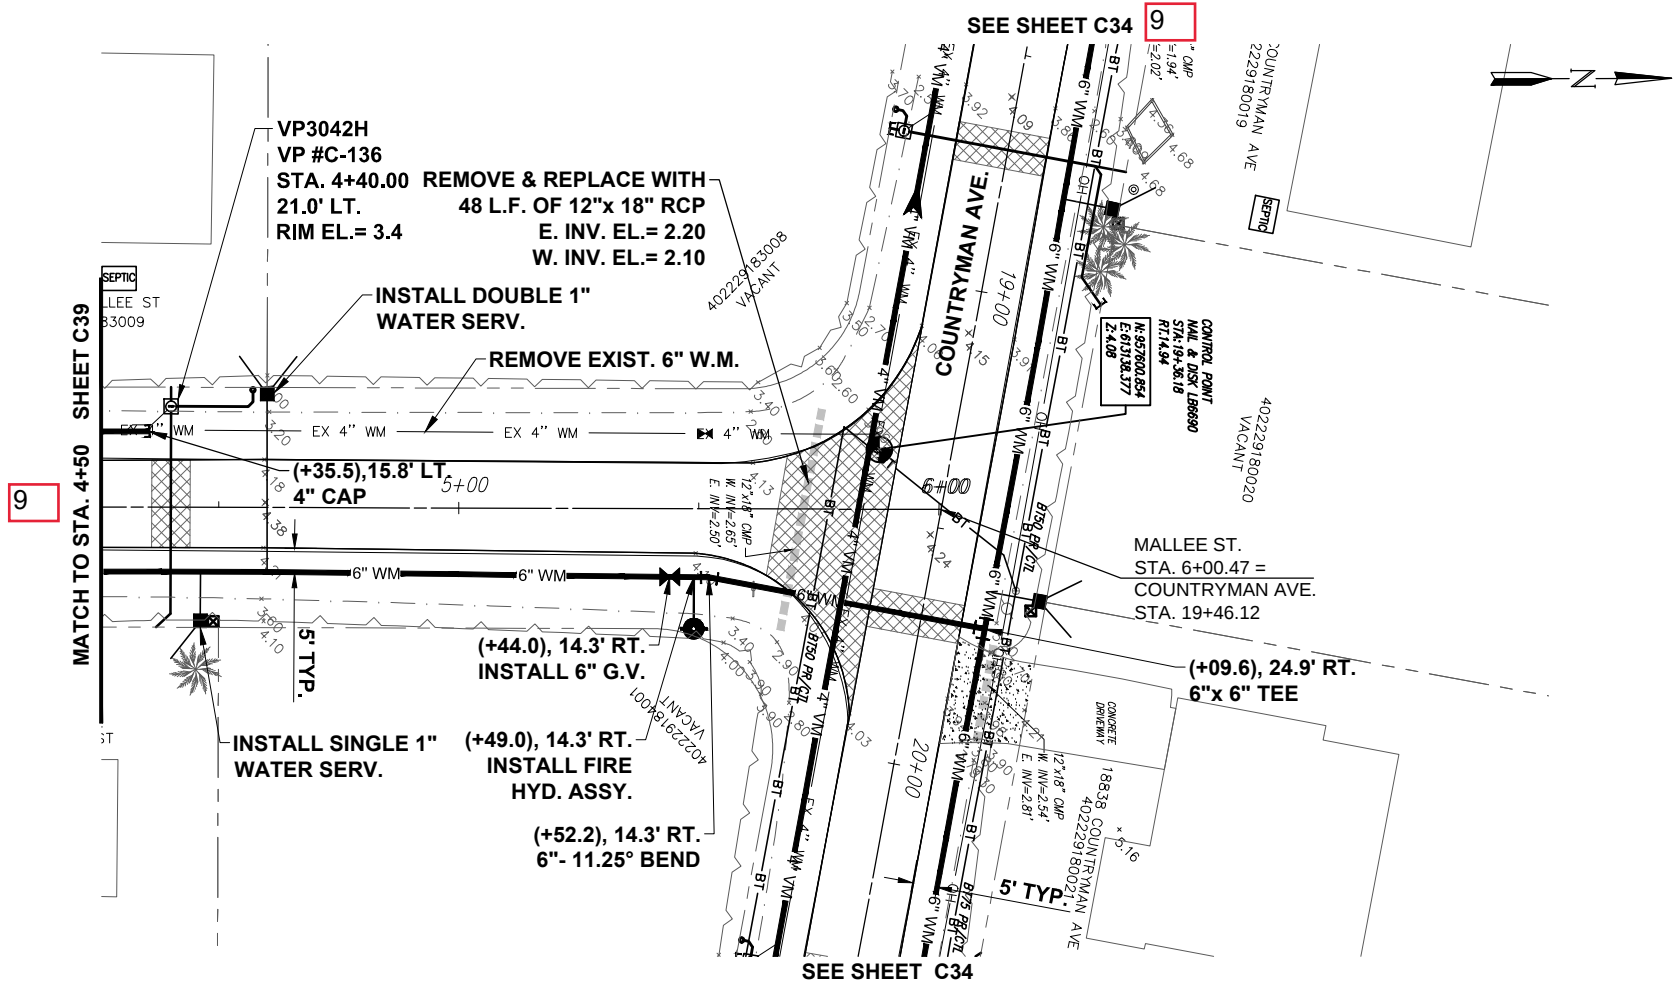

NOTE: ALL UNDERGROUND UTILITY LOCATIONS ARE APPROXIMATE, BASED ON CURRENT INFORMATION.

NOTE: THESE PLANS ARE BASED ON ASSUMED VERTICAL DATUM. CONTRACTOR SHALL UTILIZE THE 'CONTROL POINT' SHOWN ON THIS SHEET FOR ALL CONSTRUCTION ON THIS SHEET.

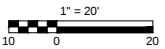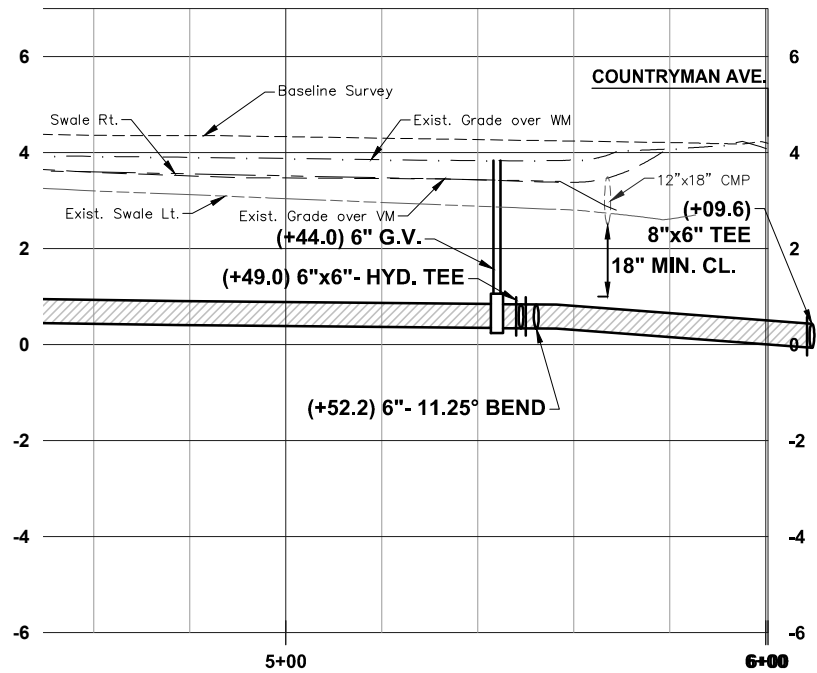

DATE	REVISION	BY	DATE	REVISION	BY

GWE **GIFFELS-WEBSTER**
ENGINEERS, INC.
Certificate of Authorization No. 3607

900 Pine Street, Suite 225
Englewood, Florida 34223
Phone (941)475-7981
Fax (941)474-4285

DATE	05/20	CKD. BY	DATE
DRAWN	KF/CO	DC	05/20
DESIGN	DC	JHC	05/20
SEC.	29 & 30	T. 40S.	R. 22E.

CHARLOTTE COUNTY UTILITIES
ENGINEERING SERVICES DIVISION
25550 HARBOR VIEW RD.
PORT CHARLOTTE, FL. 33980
PH. 941-764-4516
FAX: 941-764-4969



WASTEWATER EXPANSION PHASE 2
MALLEE STREET
4+50 TO 6+00

SCALE	1" = 20' HORZ. 1" = 2' VERT.
SHEET	C 40
GWE NO.	6272.00

ENGINEER OF RECORD
DENNIS J. CROYLE, P.E.
STATE OF FLORIDA NO. 82287

M:\6200 s\6272 Phase 2 Ackerman\DWGS\ZONE 2 LINE C\COUNTRYMAN AVE.dwg, 5/6/2020 8:44:18 AM

M:\6200 s\6272 Phase 2 Ackerman\DWGS\ZONE 2 LINE C\COUNTRYMAN AVE.dwg, 5/6/2020 8:45:18 AM

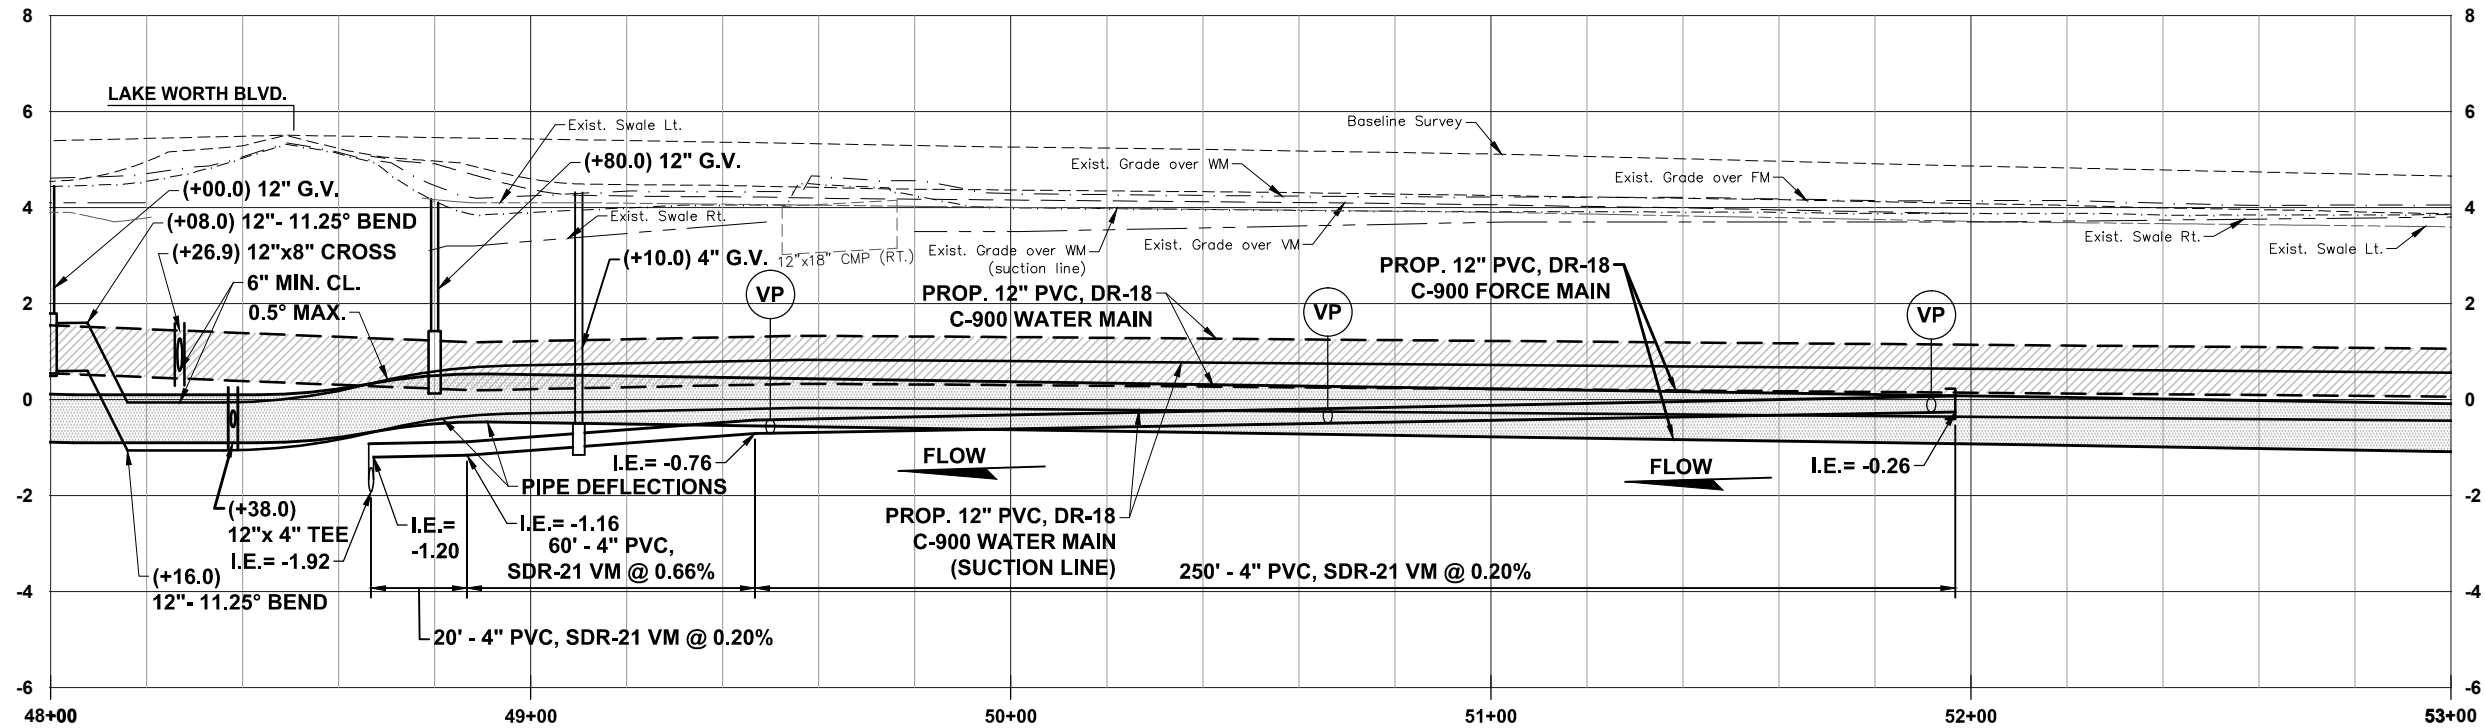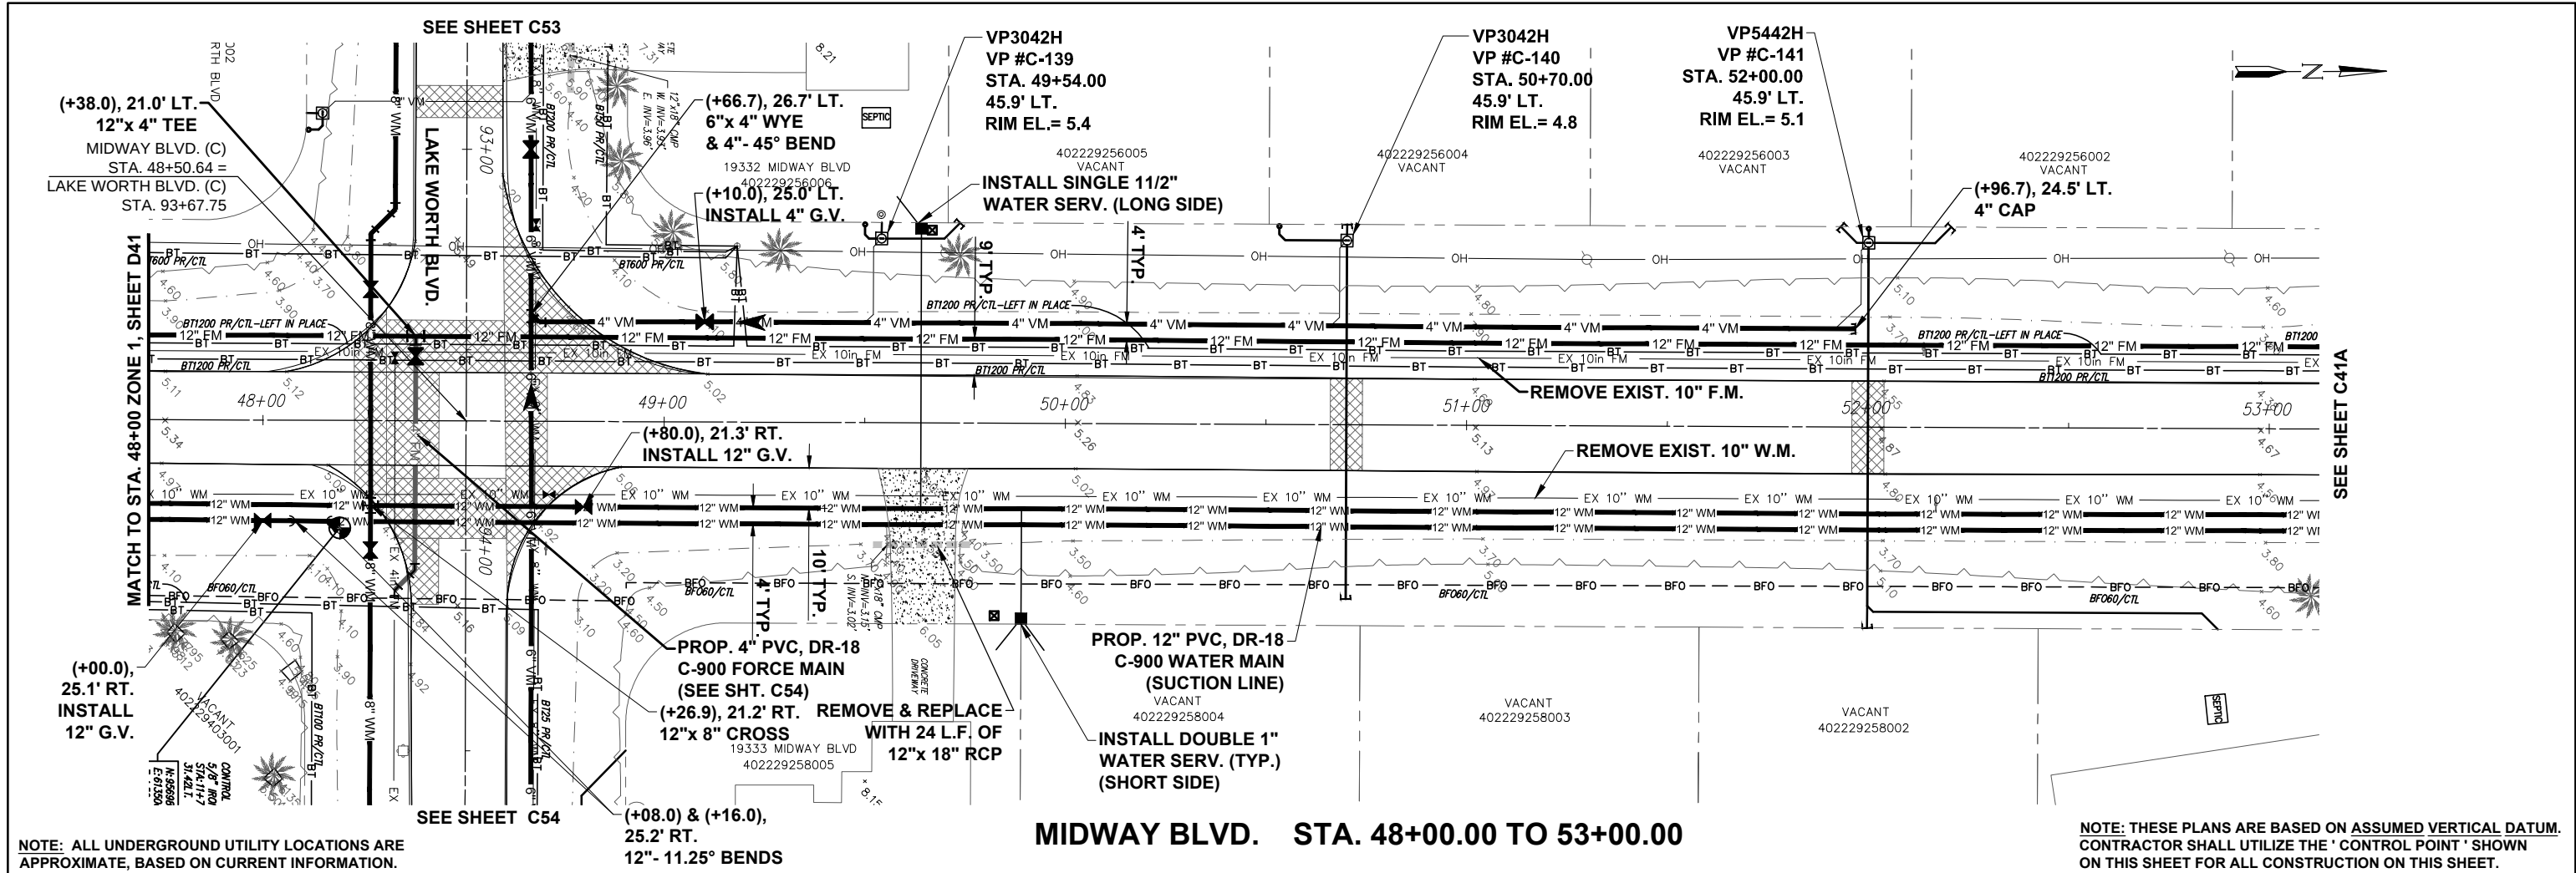

DATE	REVISION	BY	DATE	REVISION	BY

GWE GIFFELS-WEBSTER
ENGINEERS, INC.
Certificate of Authorization No. 3607

900 Pine Street, Suite 225
Englewood, Florida 34223
Phone (941)475-7981
Fax (941)474-4285

DATE	05/20	CKD. BY	DC	DATE	05/20
DRAWN	KF/CO	DC	05/20		
DESIGN	DC	JHC	05/20		
SEC.	29 & 30	T. 40S.	R.	22E.	


CHARLOTTE COUNTY UTILITIES
ENGINEERING SERVICES DIVISION
25550 HARBOR VIEW RD.
PORT CHARLOTTE, FL. 33980
PH. 941-764-4516
FAX: 941-764-4969

WASTEWATER EXPANSION PHASE 2
MIDWAY BOULEVARD (C LINE)
48+00 TO 53+50

SCALE	1" = 20' HORZ. 1" = 2' VERT.
SHEET	C 41
GWE NO.	6272.00

ENGINEER OF RECORD
DENNIS J. CROYLE, P.E.
STATE OF FLORIDA NO. 82287


M:\6200\6272 Phase 2 Ackerman\DWGS\ZONE 2 LINE CLAKE WORTH BLVD (C).dwg, 5/6/2020 9:20:44 AM

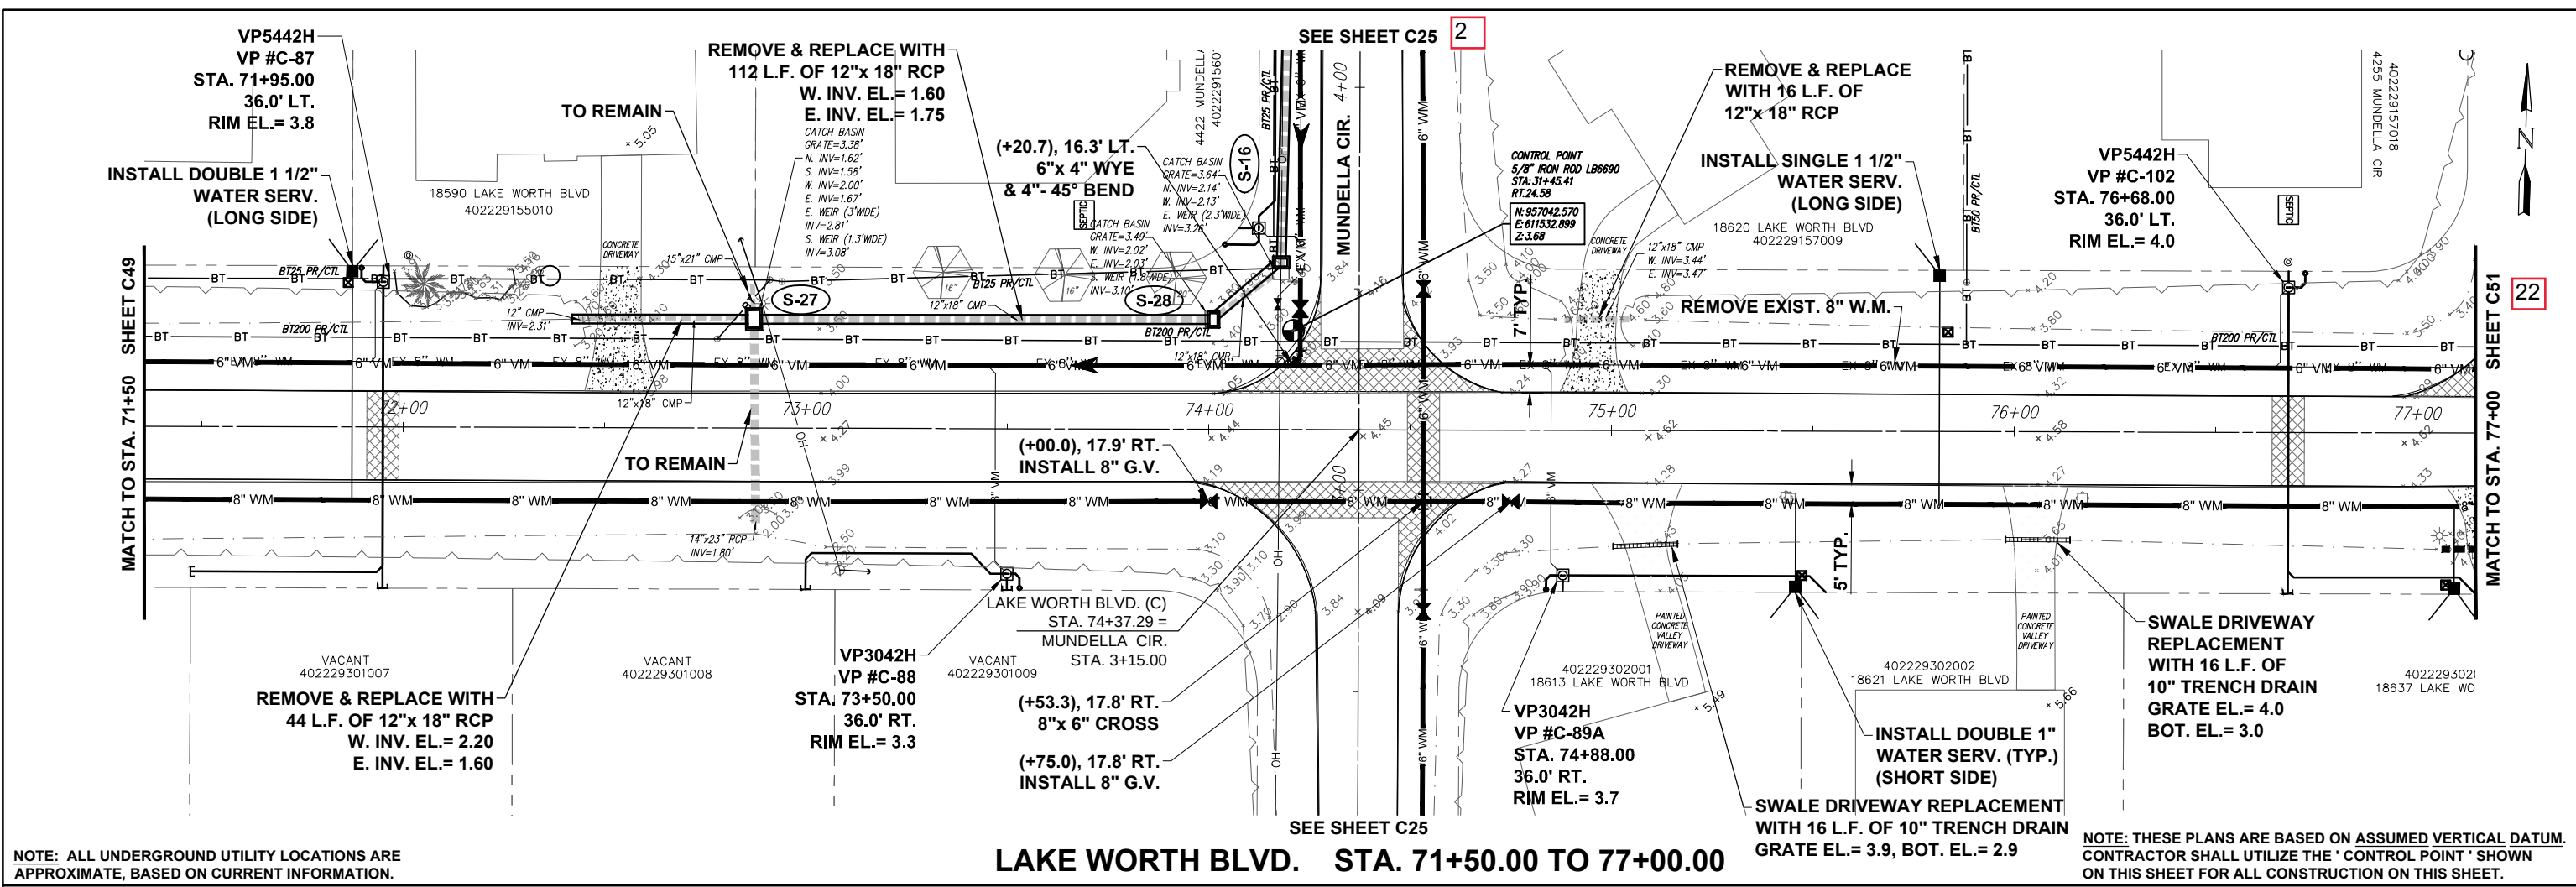

NOTE: ALL UNDERGROUND UTILITY LOCATIONS ARE APPROXIMATE, BASED ON CURRENT INFORMATION.

LAKE WORTH BLVD. STA. 71+50.00 TO 77+00.00

NOTE: THESE PLANS ARE BASED ON ASSUMED VERTICAL DATUM. CONTRACTOR SHALL UTILIZE THE 'CONTROL POINT' SHOWN ON THIS SHEET FOR ALL CONSTRUCTION ON THIS SHEET.

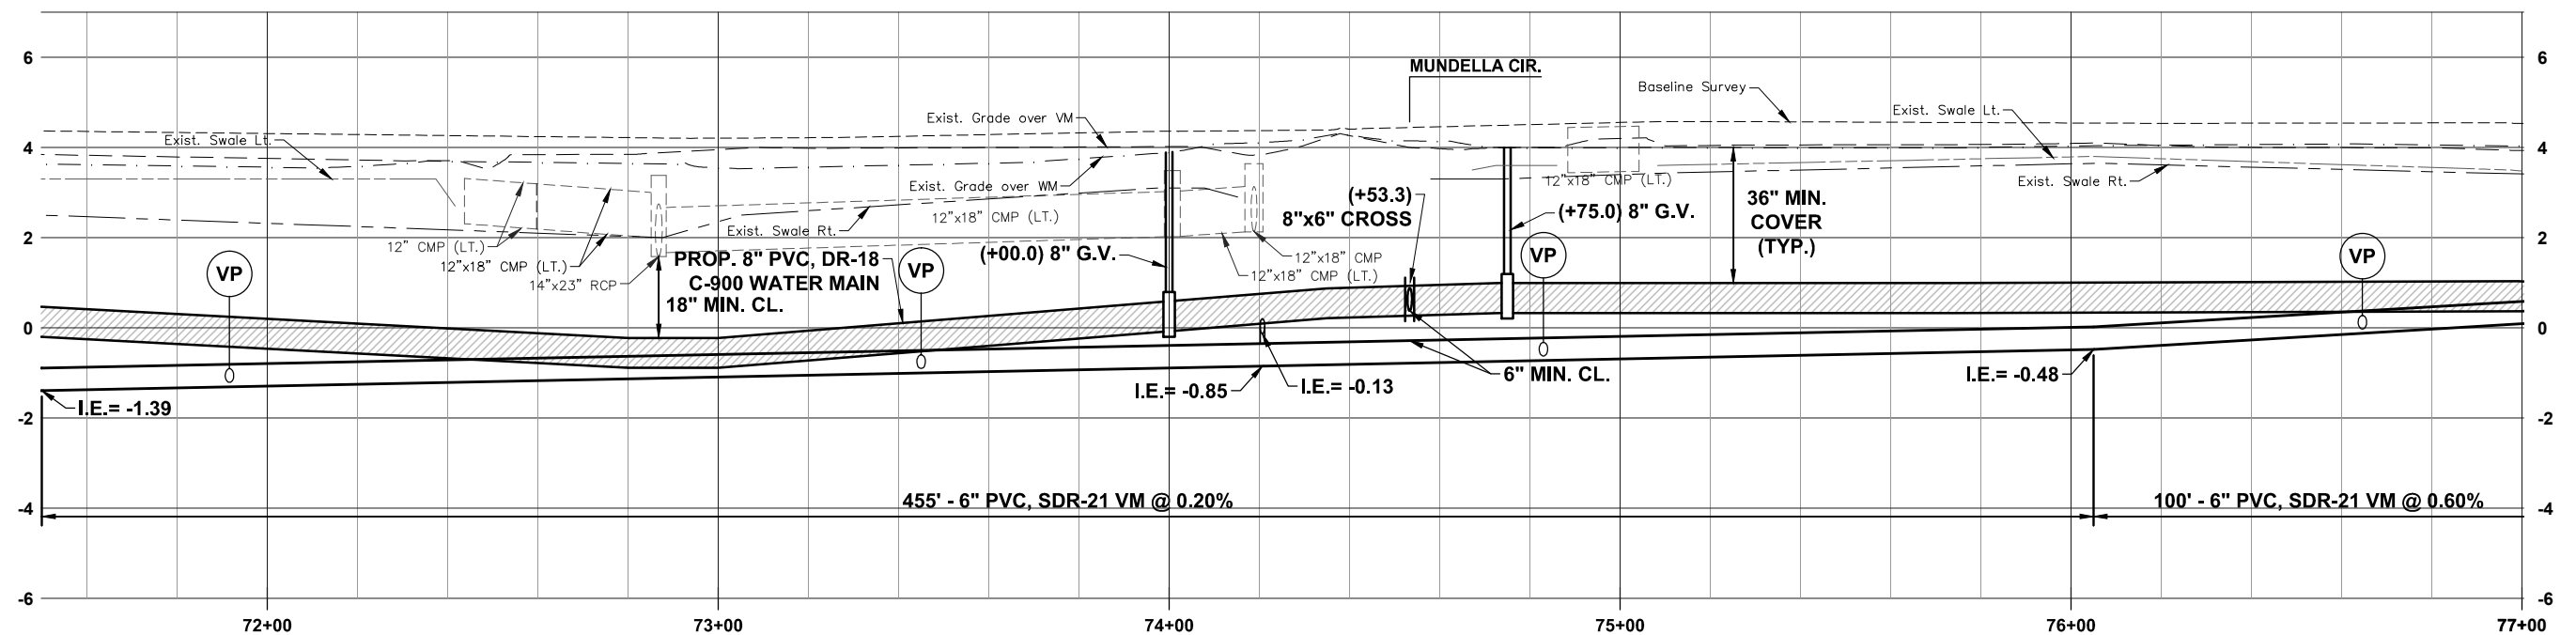

DATE	REVISION	BY	DATE	REVISION	BY

GWE GIFFELS-WEBSTER
ENGINEERS, INC.
Certificate of Authorization No. 3607

900 Pine Street, Suite 225
Englewood, Florida 34223
Phone (941)475-7981
Fax (941)474-4285

DATE	05/20	CKD. BY	DATE
DRAWN	KF/CO	DC	05/20
DESIGN	DC	JHC	05/20
SEC.	29 & 30	T. 40S.	R. 22E.


CHARLOTTE COUNTY UTILITIES
ENGINEERING SERVICES DIVISION
25550 HARBOR VIEW RD.
PORT CHARLOTTE, FL. 33980
PH. 941-764-4516
FAX: 941-764-4969

WASTEWATER EXPANSION PHASE 2
LAKE WORTH BOULEVARD (C LINE)
71+50 TO 77+00

SCALE	1" = 20' HORZ. 1" = 2' VERT.
SHEET	C 50
GWE NO.	6272.00

ENGINEER OF RECORD
DENNIS J. CROYLE, P.E.
STATE OF FLORIDA NO. 82287


M:\6200 s\6272 Phase 2 Ackerman\DWGS\ZONE 2 LINE CLAKE WORTH BLVD (C).dwg, 5/6/2020 9:21:44 AM

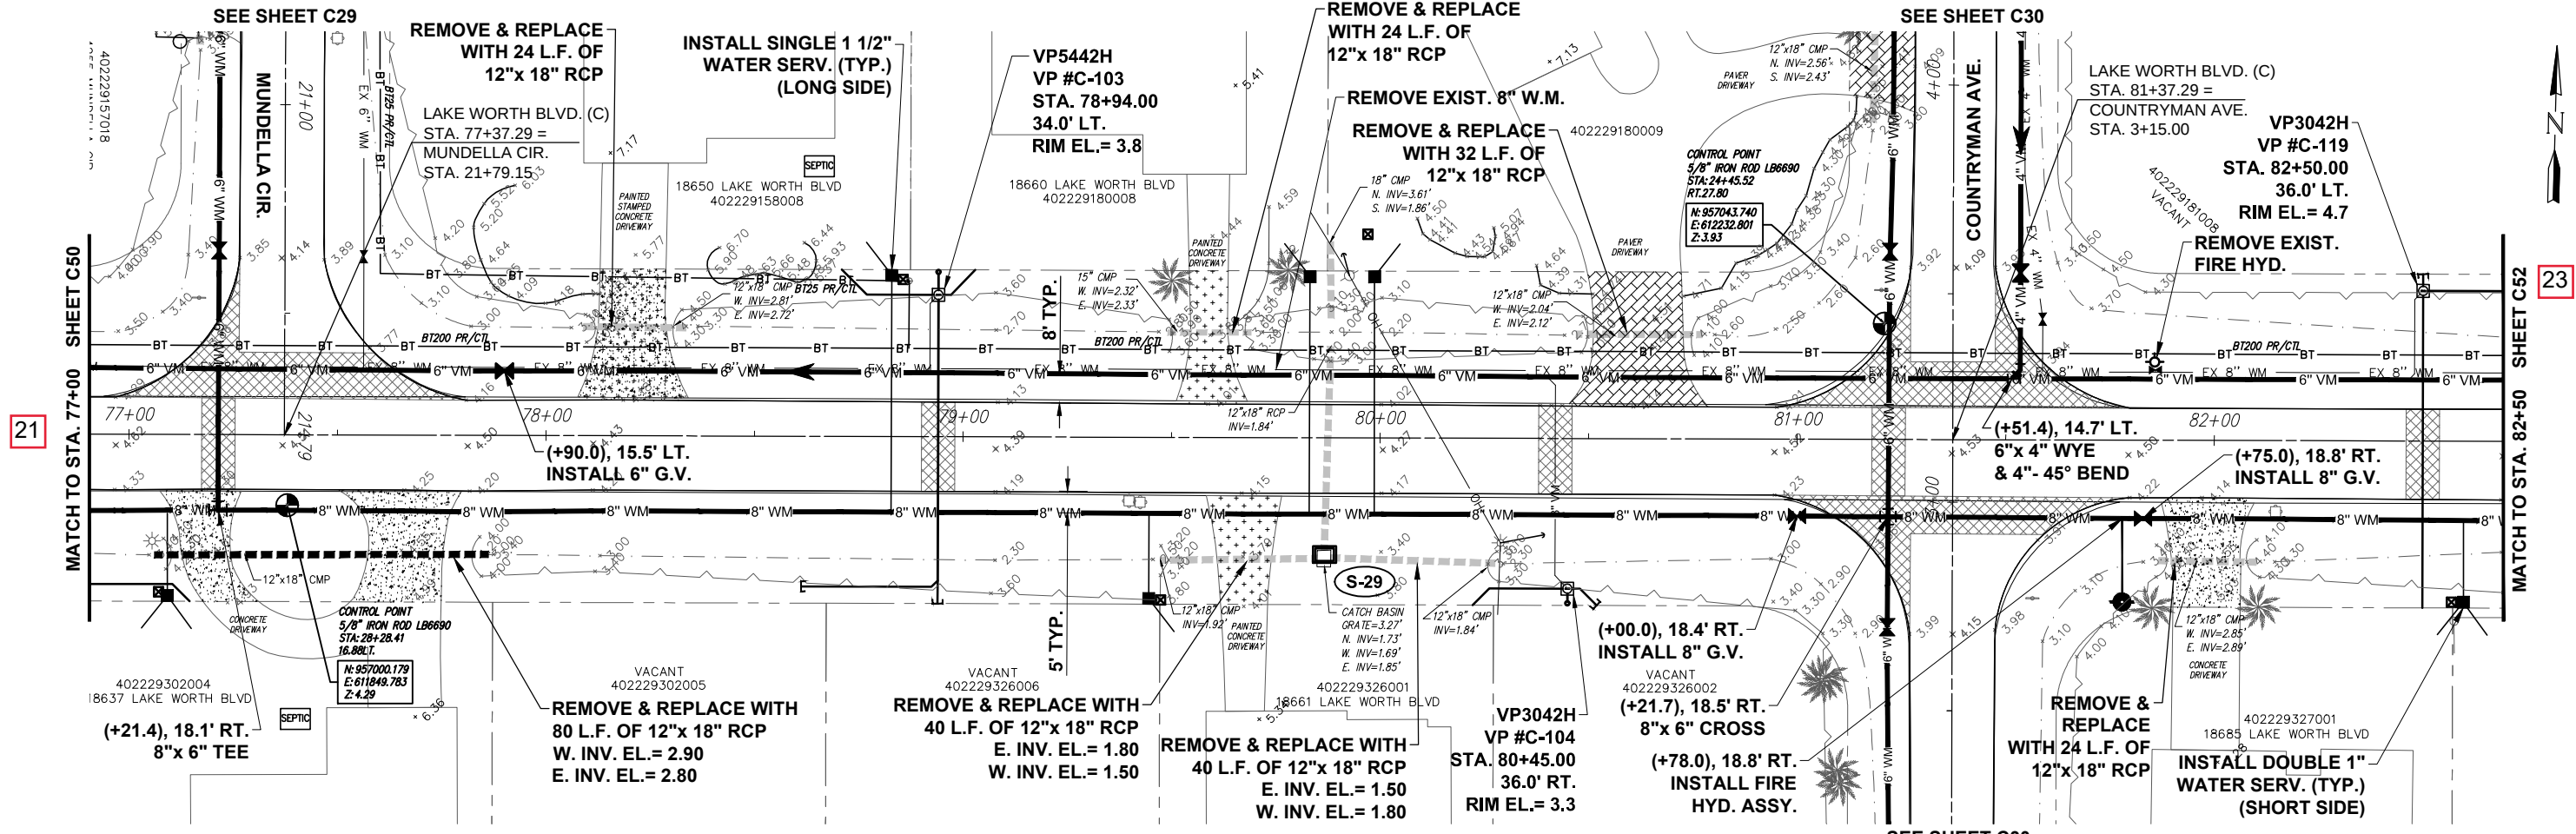

NOTE: ALL UNDERGROUND UTILITY LOCATIONS ARE APPROXIMATE, BASED ON CURRENT INFORMATION.

LAKE WORTH BLVD. STA. 77+00.00 TO 82+50.00

NOTE: THESE PLANS ARE BASED ON ASSUMED VERTICAL DATUM. CONTRACTOR SHALL UTILIZE THE 'CONTROL POINT' SHOWN ON THIS SHEET FOR ALL CONSTRUCTION ON THIS SHEET.

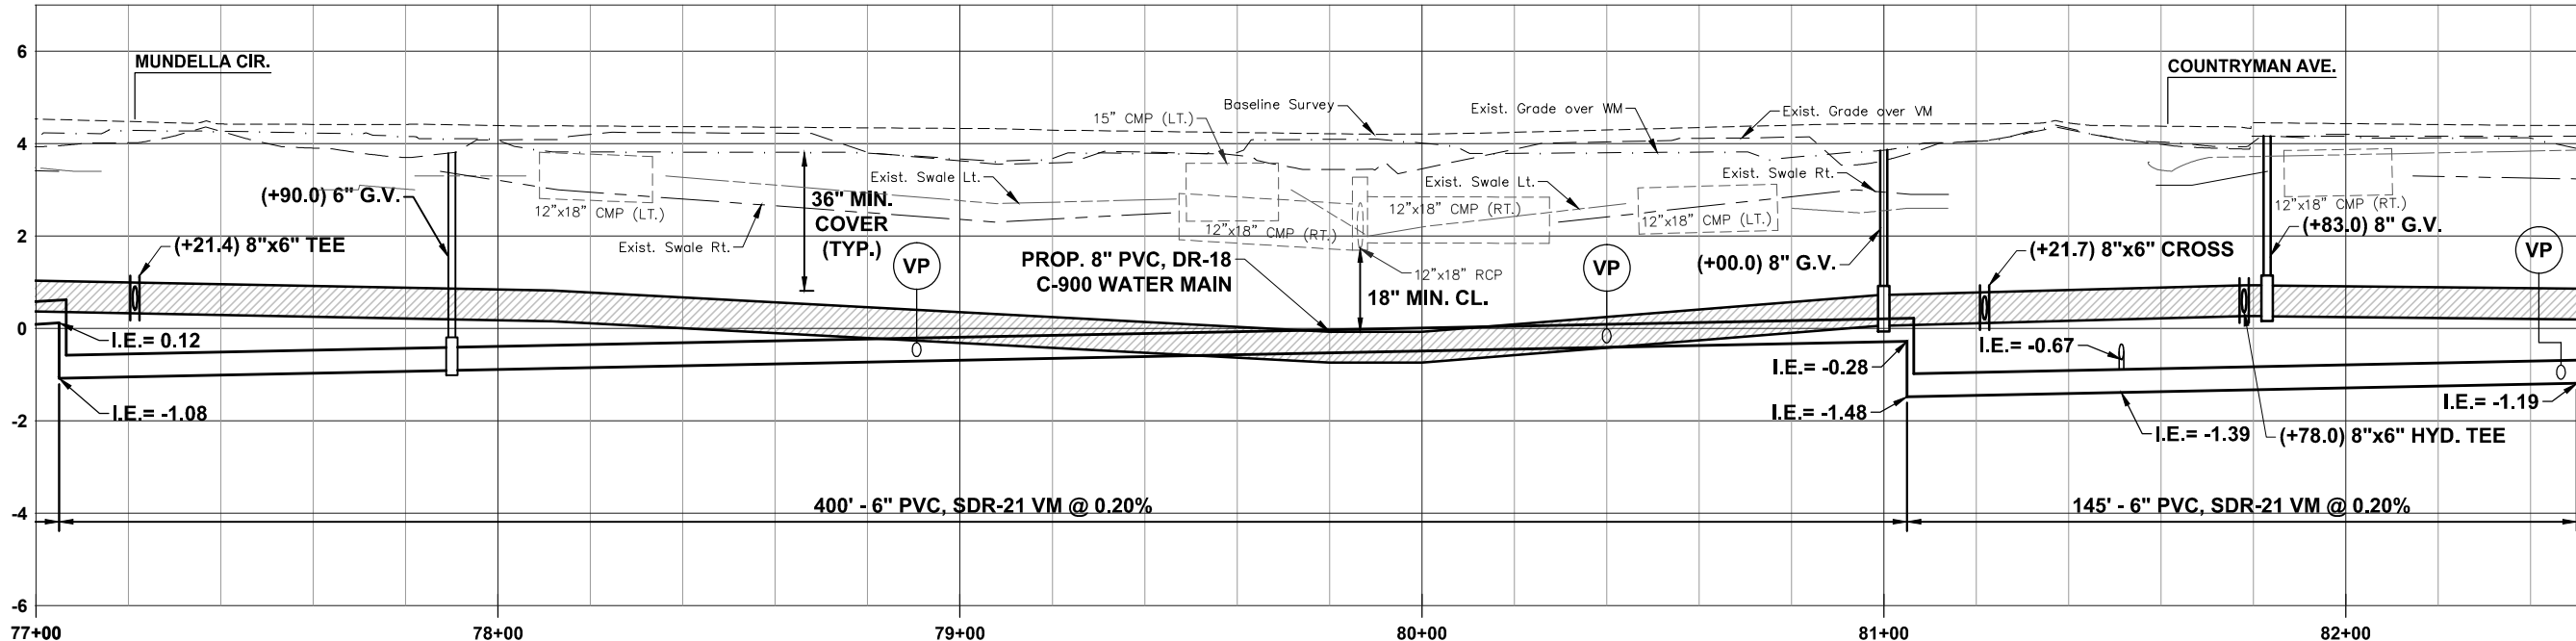

DATE	REVISION	BY	DATE	REVISION	BY

GWE
Certificate of Authorization No. 3607

GIFFELS-WEBSTER
ENGINEERS, INC.

900 Pine Street, Suite 225
Englewood, Florida 34223
Phone (941)475-7981
Fax (941)474-4285

DATE	05/20	CKD. BY	DC	DATE	05/20
DRAWN	KF/CO	DC	05/20		
DESIGN	DC	JHC	05/20		
SEC.	29 & 30	T. 40S.	R.	22E.	



CHARLOTTE COUNTY UTILITIES
ENGINEERING SERVICES DIVISION
25550 HARBOR VIEW RD.
PORT CHARLOTTE, FL 33980
PH. 941-764-4516
FAX: 941-764-4969

WASTEWATER EXPANSION PHASE 2
LAKE WORTH BOULEVARD (C LINE)
77+00 TO 82+50

SCALE	1" = 20' HORIZ. 1" = 2' VERT.
SHEET	C 51
GWE NO.	6272.00

ENGINEER OF RECORD
DENNIS J. CROYLE, P.E.
STATE OF FLORIDA NO. 82287

M:\6200 s\6272 Phase 2 Ackerman\DWGS\ZONE 2 LINE CLAKE WORTH BLVD (C).dwg, 5/7/2020 4:46:28 PM

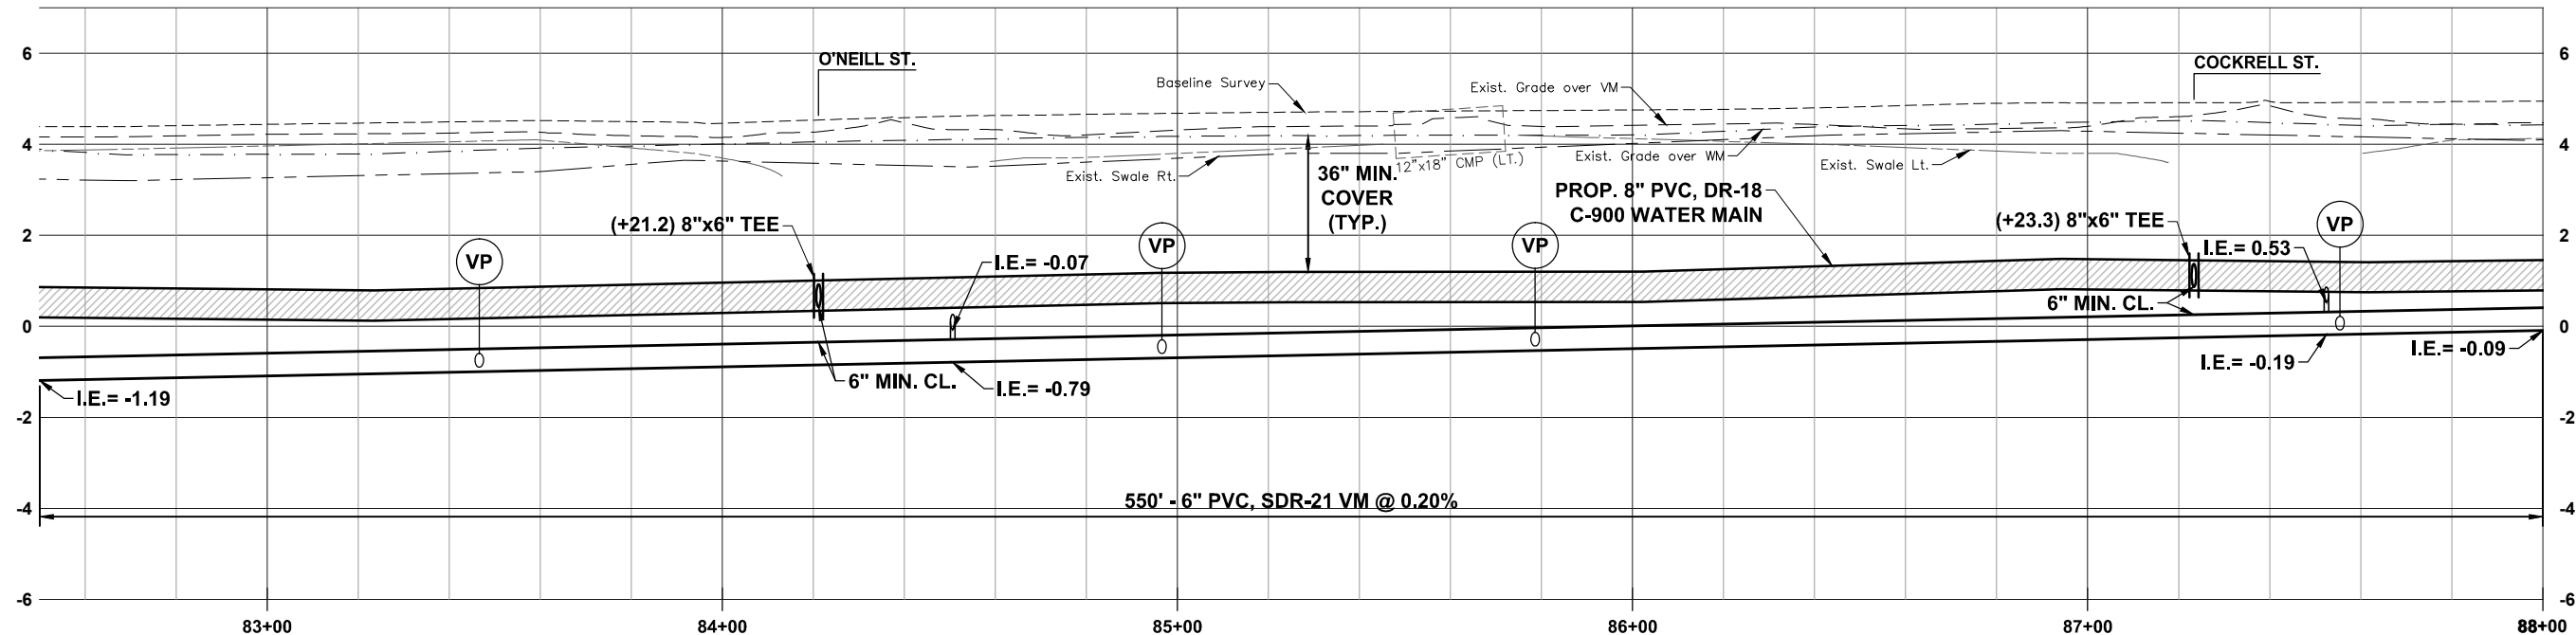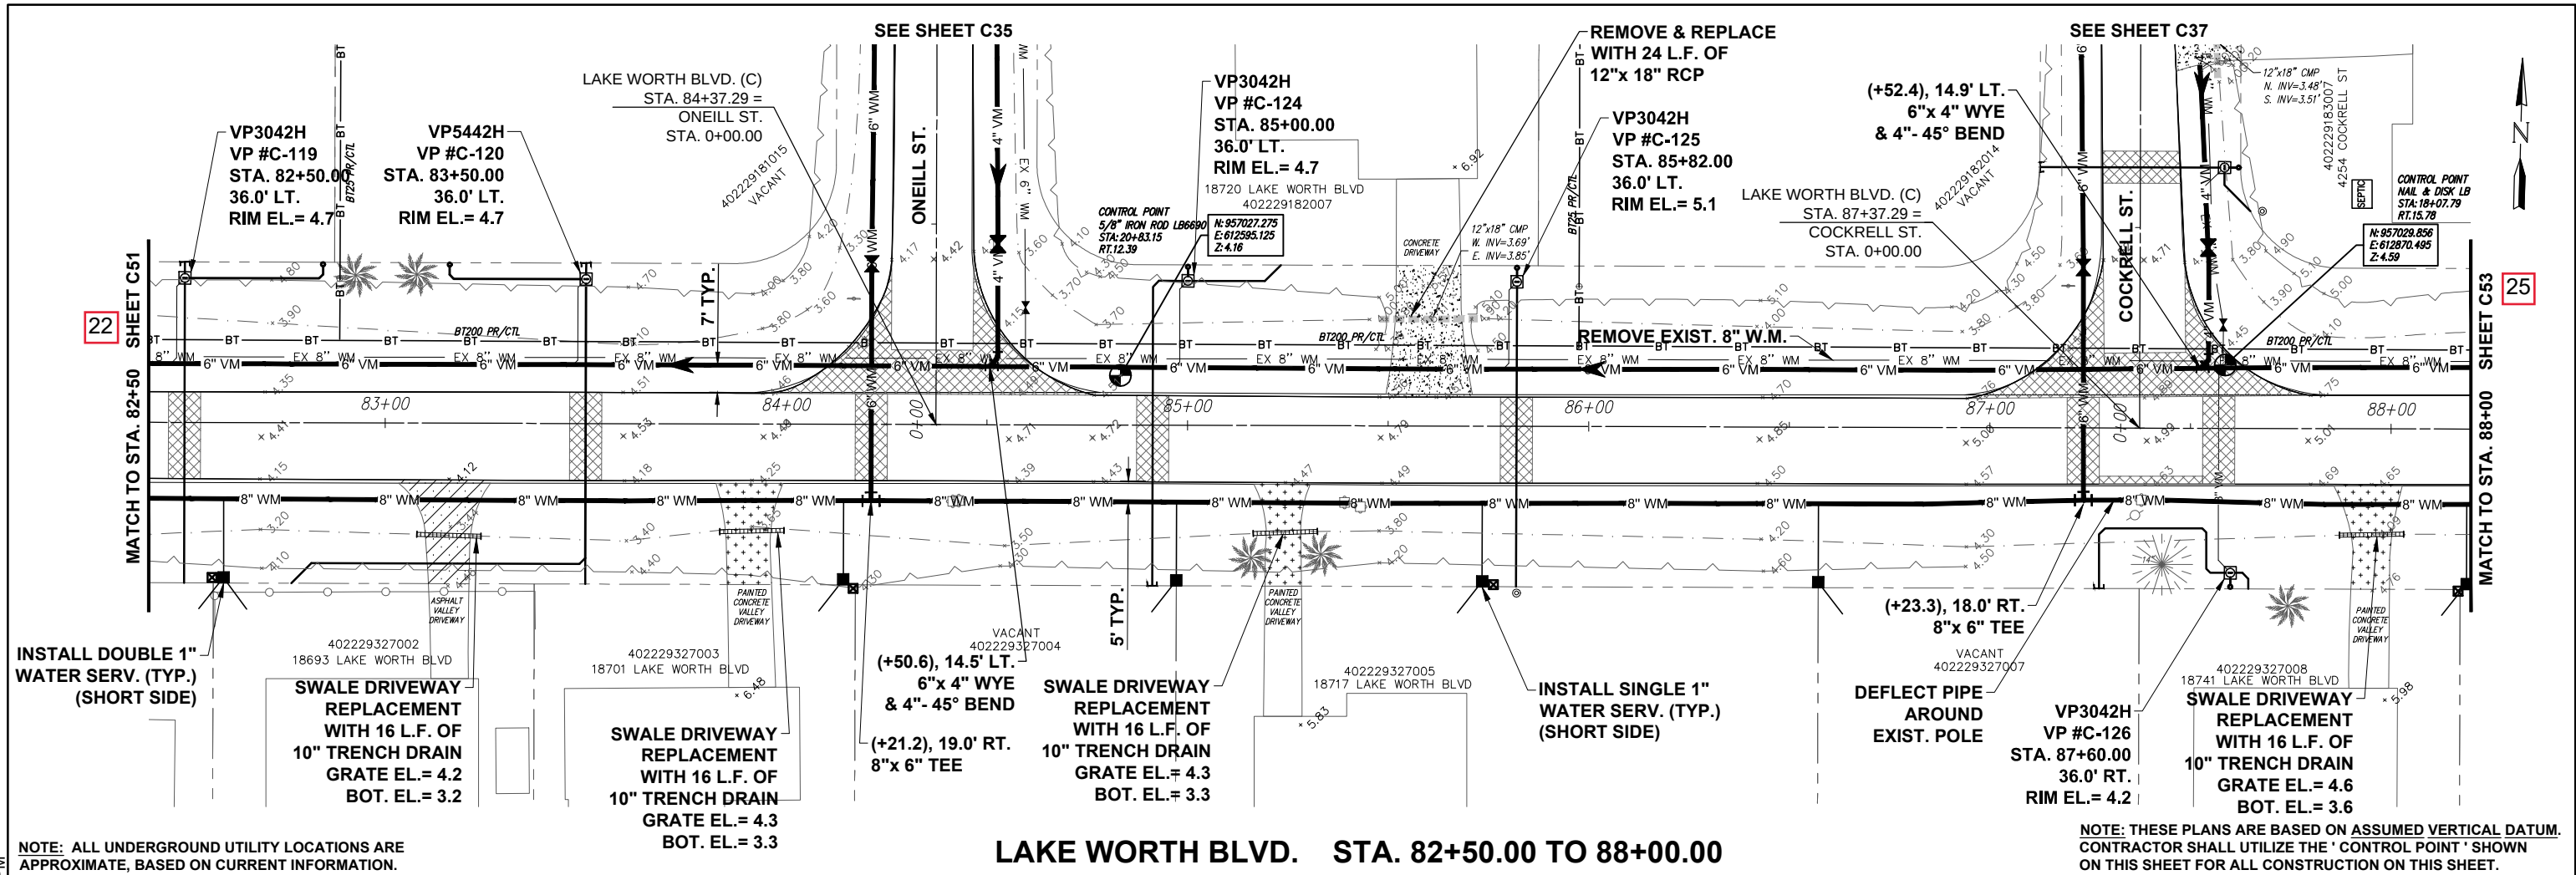

DATE	REVISION	BY	DATE	REVISION	BY

GWE GIFFELS-WEBSTER
ENGINEERS, INC.
Certificate of Authorization No. 3607

900 Pine Street, Suite 225
Englewood, Florida 34223
Phone (941)475-7981
Fax (941)474-4285

DATE	05/20	CKD. BY	DC	DATE	05/20
DRAWN	KF/CO	DC	05/20		
DESIGN	DC	JHC	05/20		
SEC.	29 & 30	T. 40S.	R.	22E.	


CHARLOTTE COUNTY UTILITIES
ENGINEERING SERVICES DIVISION
25550 HARBOR VIEW RD.
PORT CHARLOTTE, FL. 33980
PH. 941-764-4516
FAX: 941-764-4969

WASTEWATER EXPANSION PHASE 2
LAKE WORTH BOULEVARD (C LINE)
82+50 TO 88+00

SCALE 1" = 20' HORIZ.
1" = 2' VERT.
SHEET C 52
GWE NO. 6272.00

ENGINEER OF RECORD
DENNIS J. CROYLE, P.E.
STATE OF FLORIDA NO. 82287


M:\6200\6272 Phase 2 Ackerman\DWGS\ZONE 2 LINE CLAKE WORTH BLVD (C).dwg, 5/7/2020 4:48:42 PM

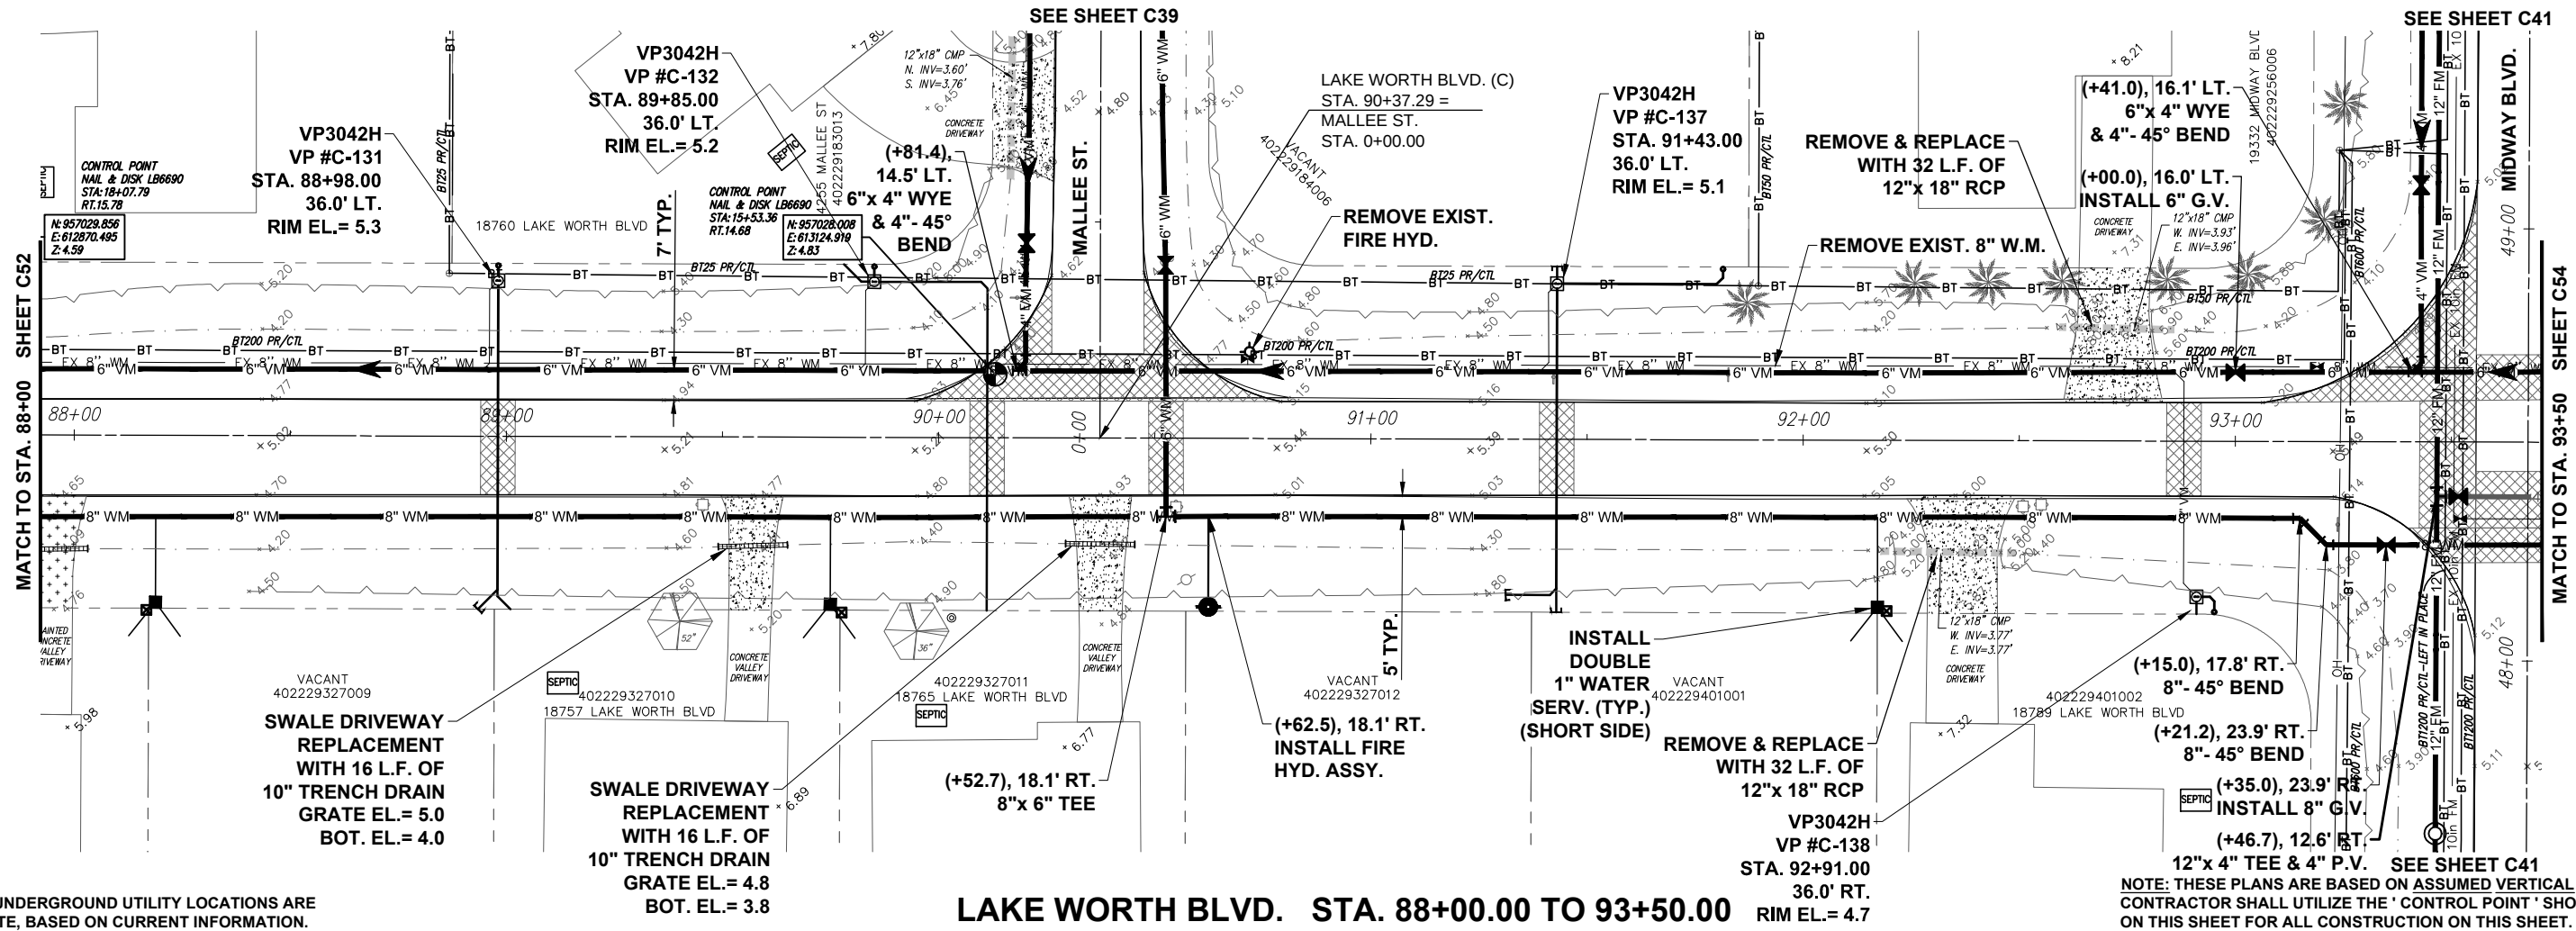

NOTE: ALL UNDERGROUND UTILITY LOCATIONS ARE APPROXIMATE, BASED ON CURRENT INFORMATION.

LAKE WORTH BLVD. STA. 88+00.00 TO 93+50.00

NOTE: THESE PLANS ARE BASED ON ASSUMED VERTICAL DATUM. CONTRACTOR SHALL UTILIZE THE 'CONTROL POINT' SHOWN ON THIS SHEET FOR ALL CONSTRUCTION ON THIS SHEET.

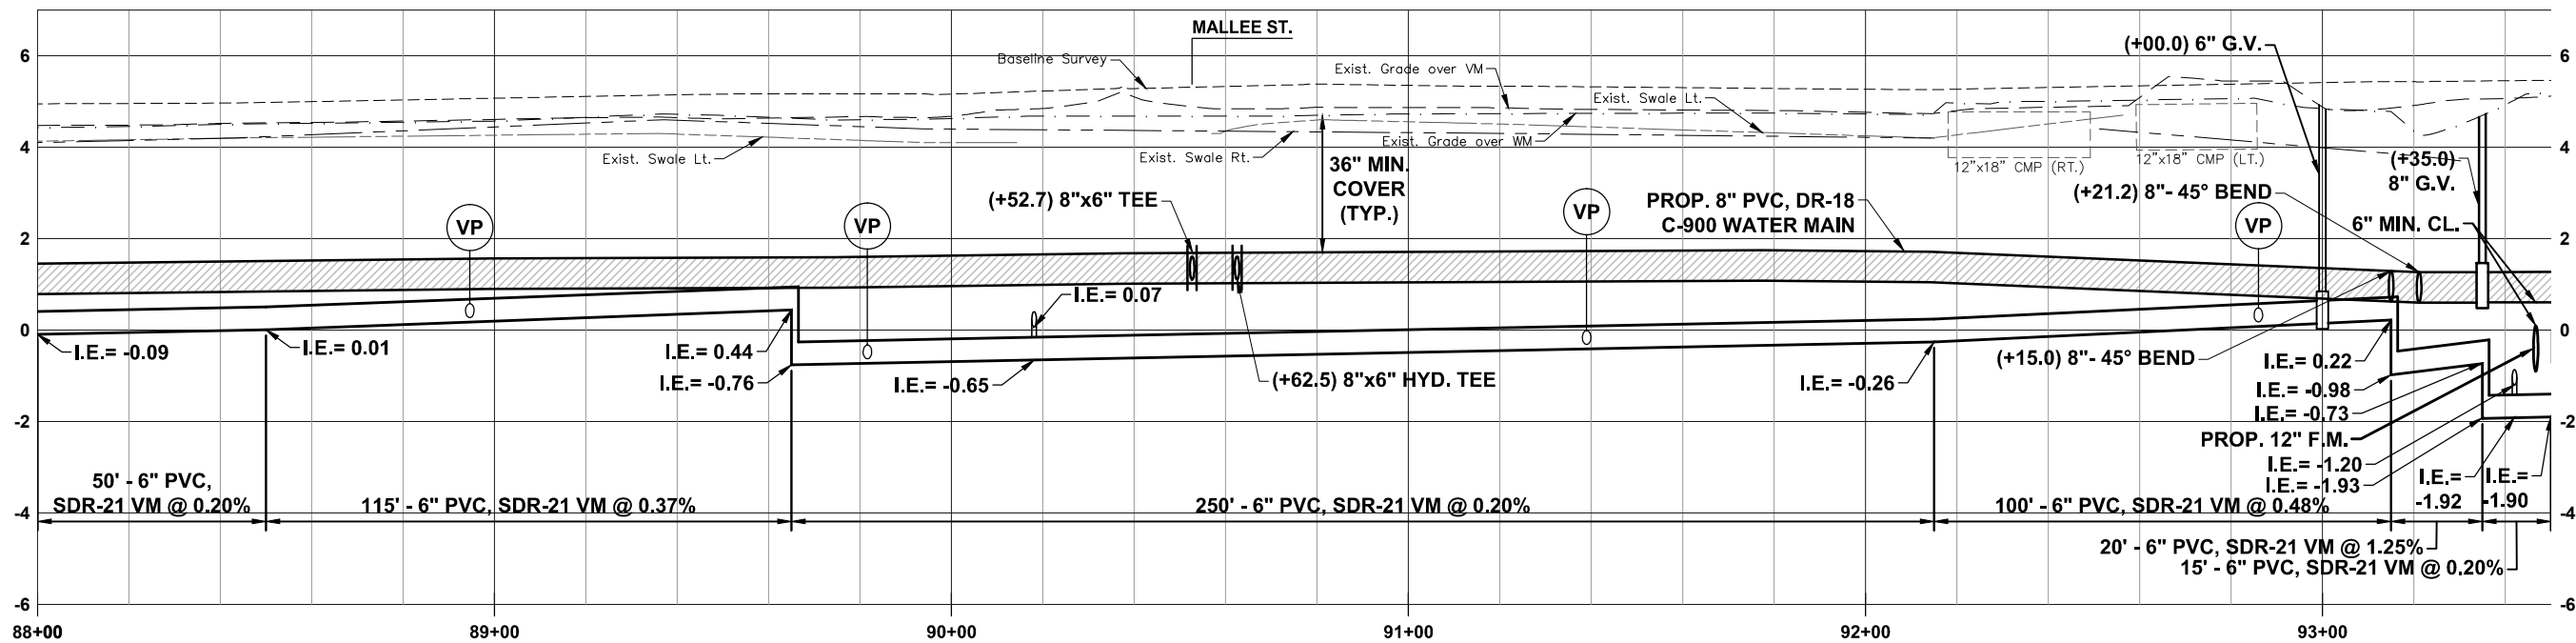

DATE	REVISION	BY	DATE	REVISION	BY

GWE GIFFELS-WEBSTER
ENGINEERS, INC.
Certificate of Authorization No. 3607

900 Pine Street, Suite 225
Englewood, Florida 34223
Phone (941)475-7981
Fax (941)474-4285

DATE	05/20	CKD. BY	DC	DATE	05/20
DRAWN	KF/CO	DC	JHC	DATE	05/20
DESIGN	DC	JHC	R.	DATE	05/20
SEC.	29 & 30	T. 40S.	R.	DATE	22E.

CHARLOTTE COUNTY UTILITIES
ENGINEERING SERVICES DIVISION
25550 HARBOR VIEW RD.
PORT CHARLOTTE, FL. 33980
PH. 941-764-4516
FAX: 941-764-4969

WASTEWATER EXPANSION PHASE 2
LAKE WORTH BOULEVARD (C LINE)
88+00 TO 93+50

SCALE	1" = 20' HORIZ. 1" = 2' VERT.
SHEET	C 53
GWE NO.	6272.00

ENGINEER OF RECORD
DENNIS J. CROYLE, P.E.
STATE OF FLORIDA NO. 82287

