


8/19/2025 7:17:52 AM - P:\24-0720 - CBHC KITCHEN BLD\DESIGN\ADDPLAN SETC-4 SITE PLAN.DWG - MIKE COEN

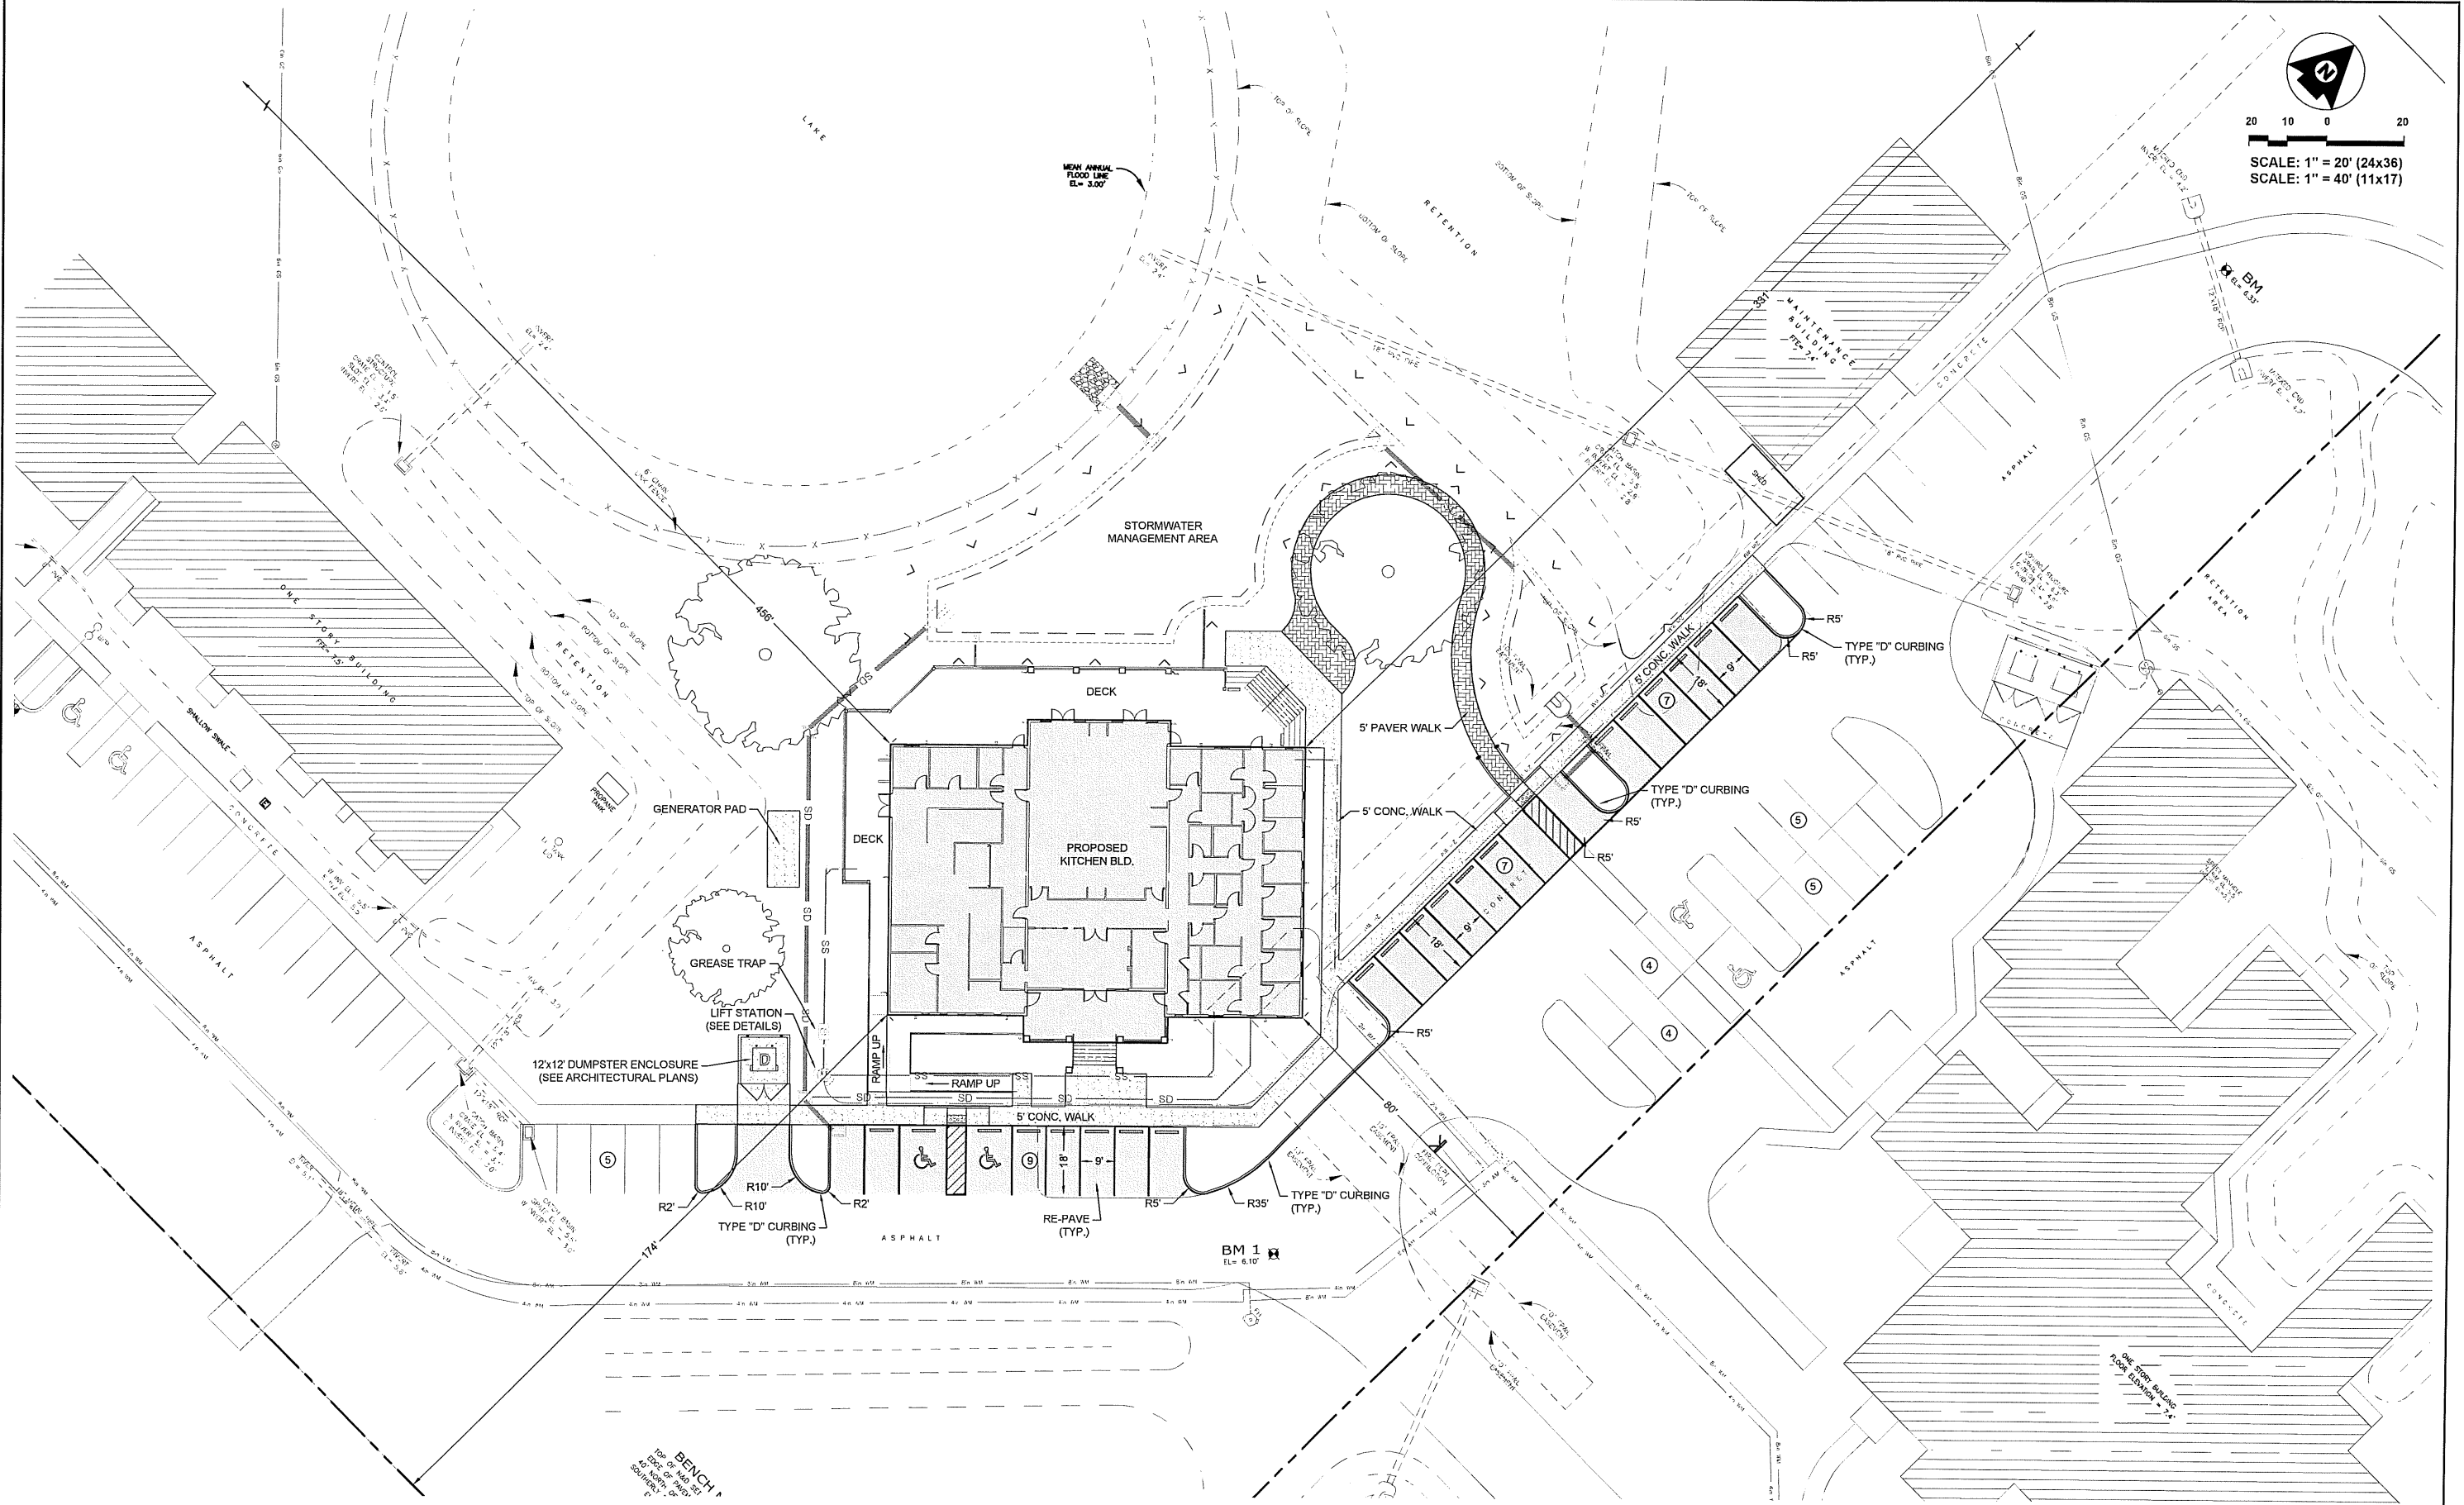

25450 Airport Road, Suite B
Punta Gorda, Florida 33950
Tel. (941) 637-9655 | Fax (941) 637-1149
www.sedfl.com
Certificate of Authorization No. 26551

REV.	DATE	BY	CK'D	DESCRIPTION

Project No.:	24-0720
Project Manager:	G.W.B.
Project Engineer:	E.P.L.
Project Designer:	M.P.C.
Checked By:	E.P.L.
Approved By:	G.W.B.

KITCHEN BUILDING
CHARLOTTE COUNTY BEHAVIORAL HEALTH CARE CENTER
SITE PLAN

PORT CHARLOTTE

SECTION 8, TOWNSHIP 41 SOUTH, RANGE 23 EAST

FLORIDA


Edward P. Lamski Jr., P.E.
State of Florida, Professional Engineer
License No. 62507
This item has been digitally signed and sealed by:
Edward P. Lamski Jr., P.E.
on the date adjacent to the seal.
Printed copies of this document are not
considered signed and sealed, and the signature
must be verified on any electronic copies.

DATE: AUGUST, 2025
PROJECT No.:
SHEET:

VERTICAL DATUM:
NAVD 88
24-0720
C-4



8/19/2025 7:18:05 AM - P:\24-0720 - CBHC KITCHEN BLD\DESIGN\CADD\PLAN SET\C-8 UTILITY PLAN.DWG - MIKE COEN

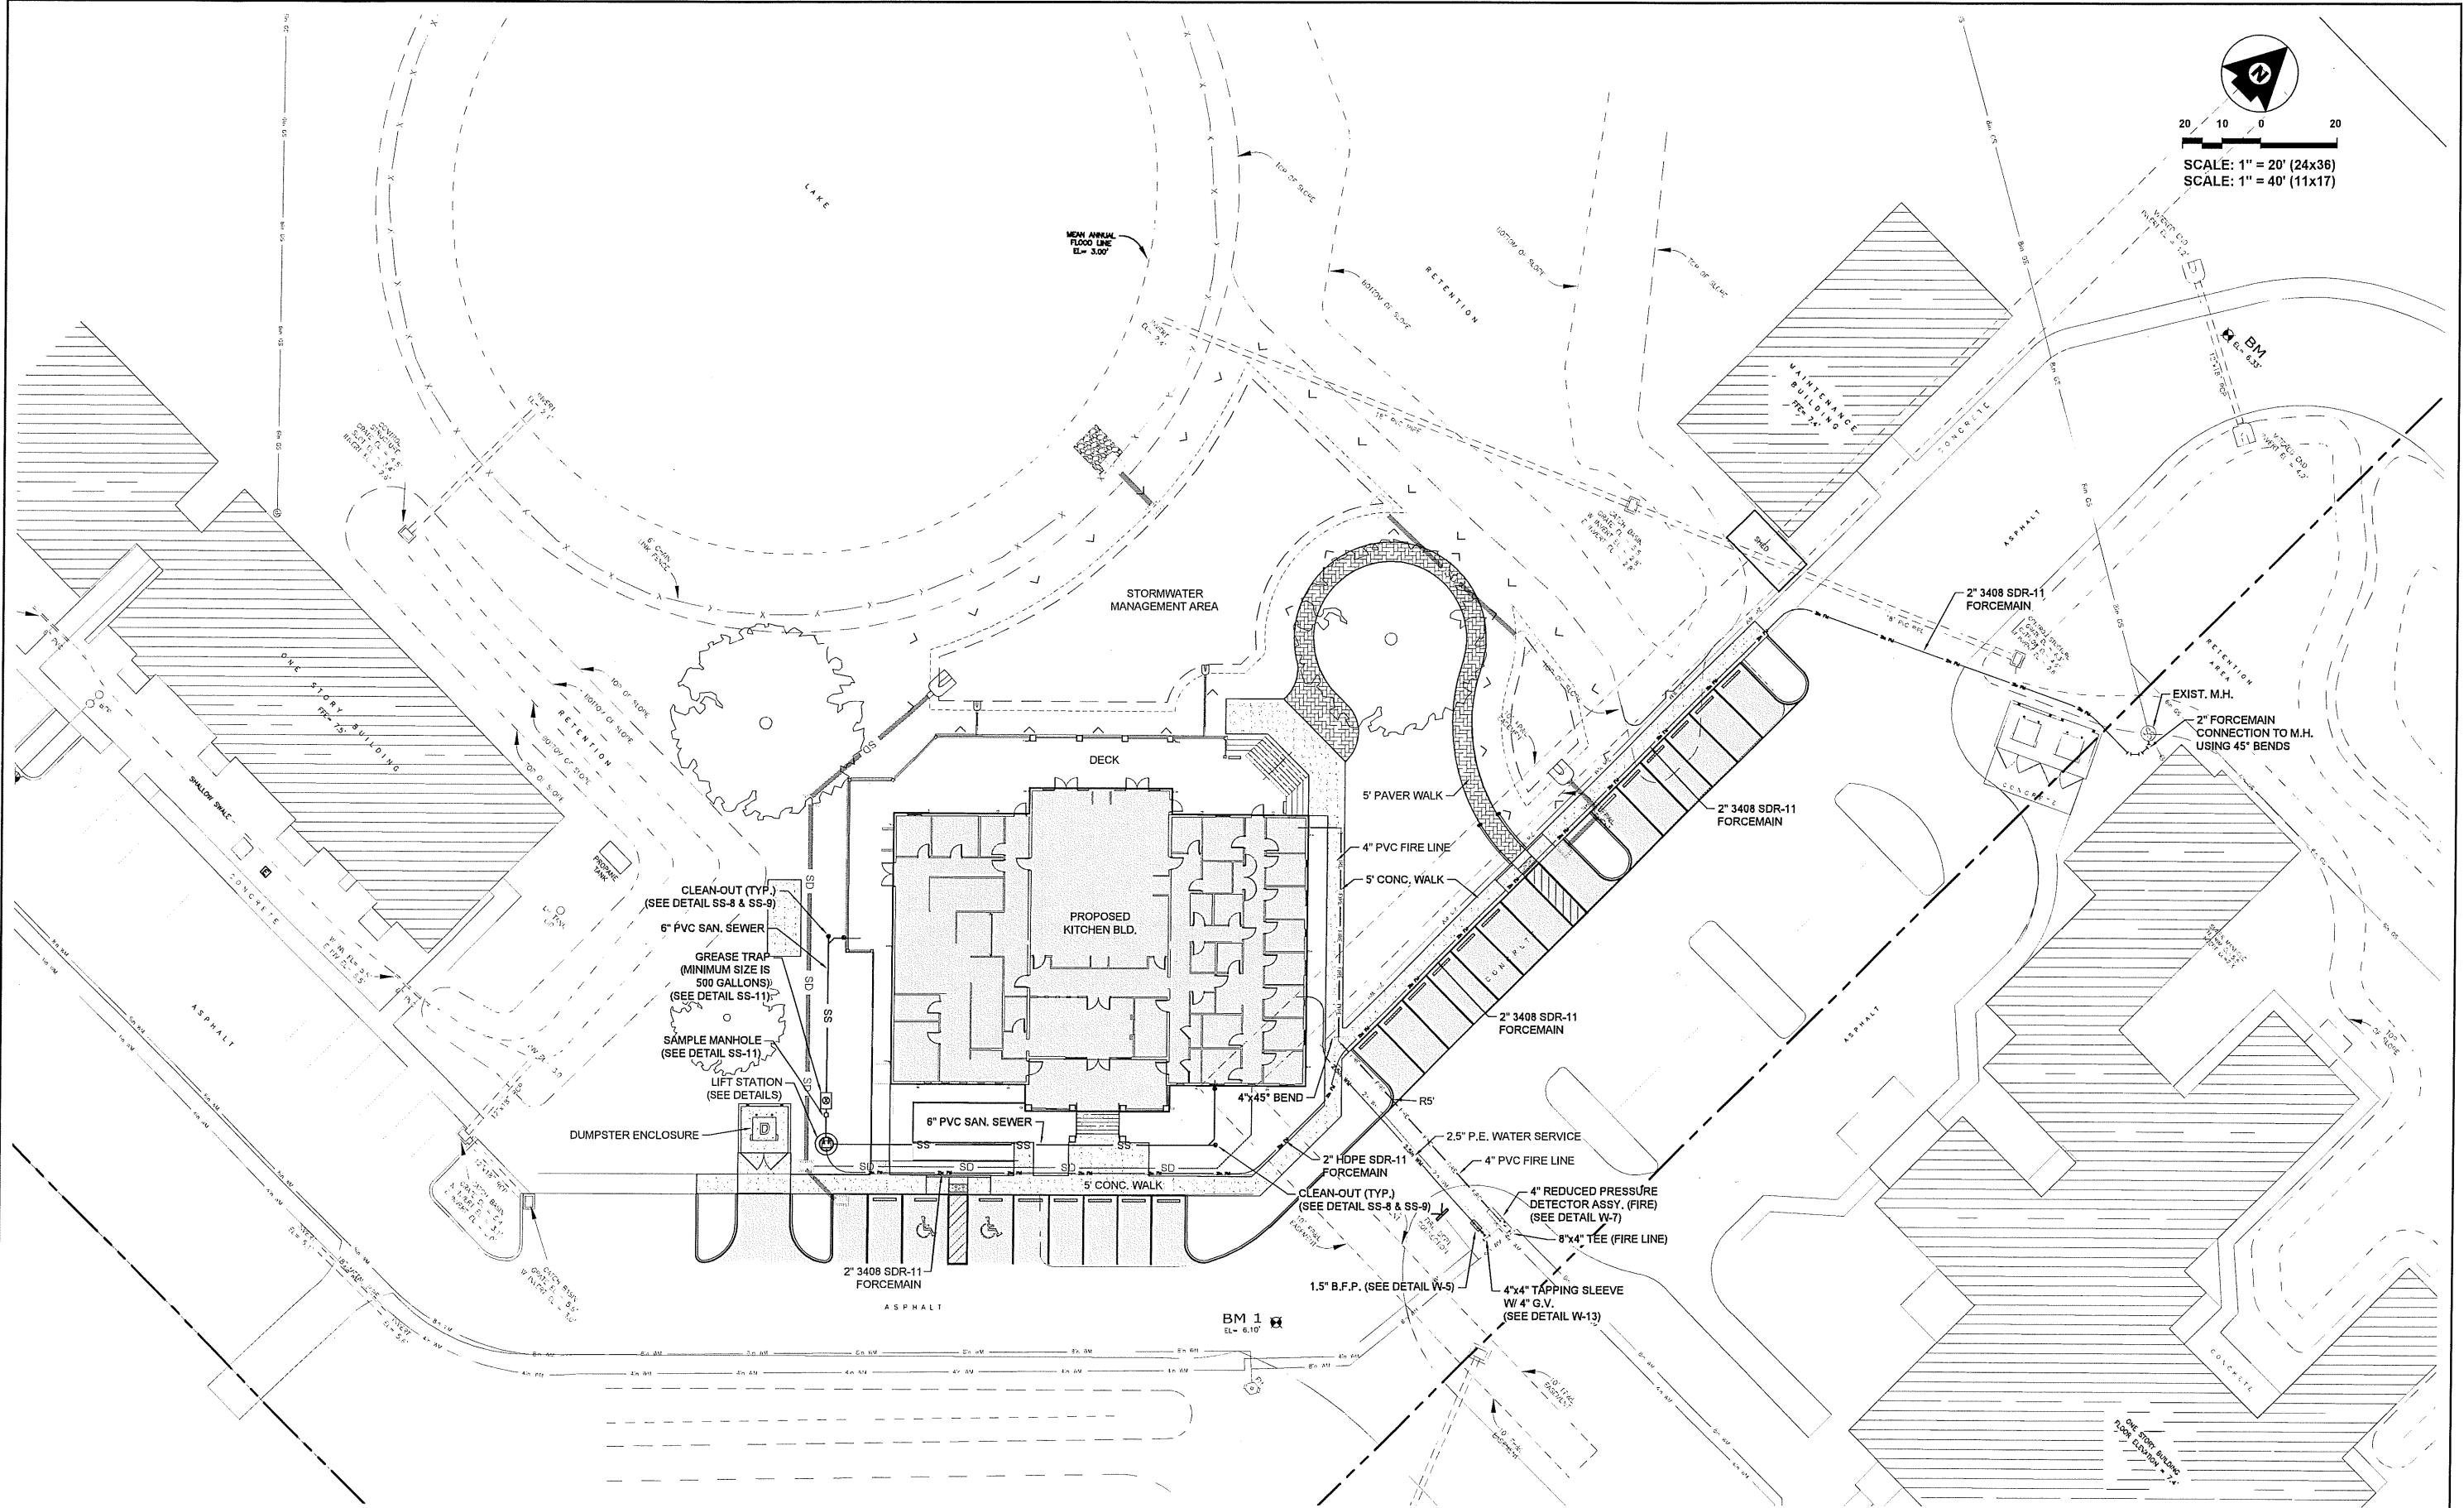

25450 Airport Road, Suite B
Punta Gorda, Florida 33950
Tel. (941) 637-9655 | Fax (941) 637-1149
www.sedfl.com
Certificate of Authorization No. 26551

REV.	DATE	BY	CK'D	DESCRIPTION

Project No.:	24-0720
Project Manager:	G.W.B.
Project Engineer:	E.P.L.
Project Designer:	M.P.C.
Checked By:	E.P.L.
Approved By:	G.W.B.

KITCHEN BUILDING
CHARLOTTE COUNTY BEHAVIORAL HEALTH CARE CENTER
UTILITY PLAN

PORT CHARLOTTE

SECTION 8, TOWNSHIP 41 SOUTH, RANGE 23 EAST

FLORIDA

Edward P. Lomski Jr., P.E.
State of Florida, Professional Engineer
License No. 62507
This has been digitally signed and sealed by:
Edward P. Lomski Jr., P.E.
on the date adjacent to the seal.
Printed copies of this document are not
considered signed and sealed and the signature
must be verified on any electronic copies.

DATE:	AUGUST, 2025	VERTICAL DATUM:	NAVD 88
PROJECT NO.:	24-0720		
SHEET:	C-8		